


1209 s.f.

1209 s.f.

MAIN FLOOR 2
SCALE: 1/4" = 1'-0"

OPENING SCHEDULE				
PRODUCT CODE	SIZE	HINGE	REVERSED	COUNT
36X80 COLONIAL A 1-MODIFIED	2'-10"	L	NO	1
36X80 COLONIAL A 1-MODIFIED	2'-10"	R	NO	1
72X80 SLIDING FRENCH 2-MODIFIED	6'-0"	RN	NO	1
72X80 SLIDING FRENCH 2	6'-0"	NL	YES	1
192X84 - COUNTRY 4 PANEL	16'-0"	U	NO	1
192X84 - COUNTRY 4 PANEL	16'-0"	U	YES	1
18X80 COLONIAL A 1-MODIFIED	1'-4"	L	NO	1
18X80 COLONIAL A 1-MODIFIED	1'-4"	R	NO	1
28X80 COLONIAL A 1	2'-4"	L	NO	1
28X80 COLONIAL A 1	2'-4"	R	NO	1
30X80 COLONIAL A 1	2'-6"	L	NO	5
30X80 COLONIAL A 1	2'-6"	R	NO	5
32X80 COLONIAL A 1	2'-8"	L	NO	1
32X80 COLONIAL A 1	2'-8"	R	NO	1
2432	2432	U	NA	2
2852	2852	U	NA	4
2852	2'-9" x 5'-5"	U	NA	4

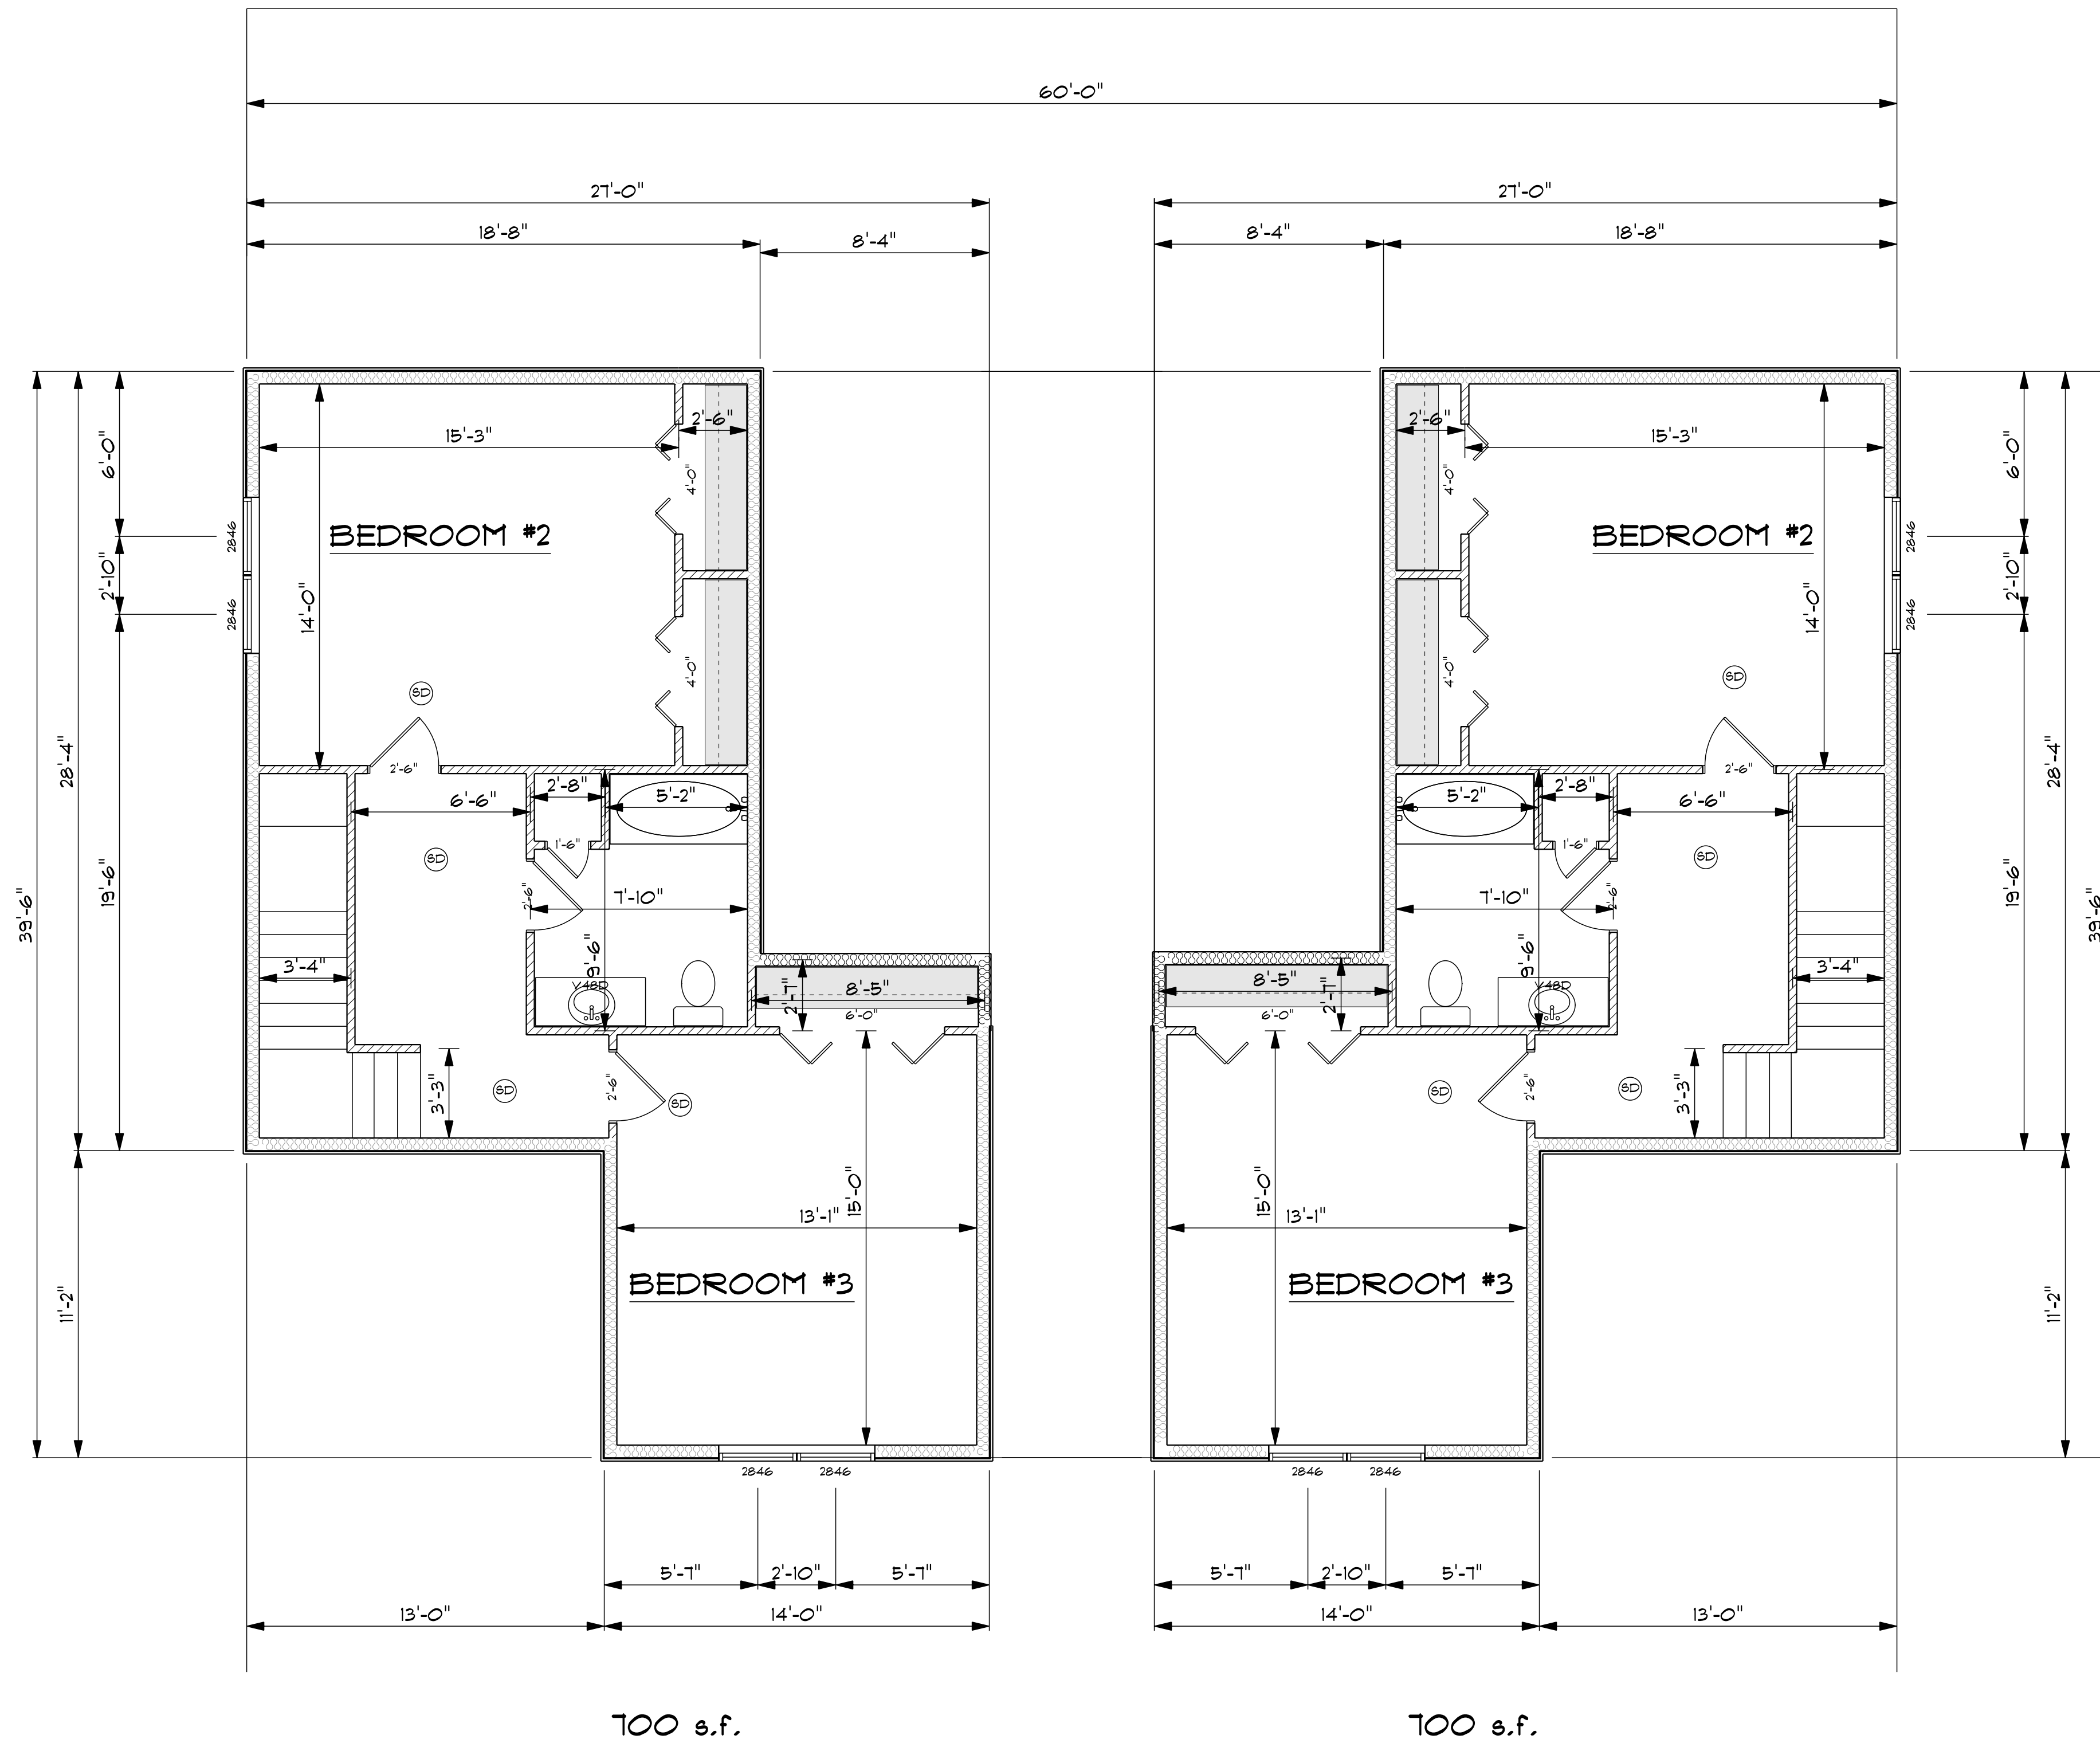

SECOND FLOOR2
SCALE: 1/4" = 1'-0"

OPENING SCHEDULE				
PRODUCT CODE	SIZE	HINGE	REVERSED	COUNT
48X80 BIFOLD COLONIAL 2	4'-0"	LR	NO	4
72X80 BIFOLD COLONIAL 2	6'-0"	LR	NO	2
18X80 COLONIAL A 1	1'-6"	L	NO	1
18X80 COLONIAL A 1	1'-6"	R	NO	1
30X80 COLONIAL A 1	2'-6"	L	NO	3
30X80 COLONIAL A 1	2'-6"	R	NO	3
2846	2'-9 1/2" x 4'-9 1/4"	U	NA	4
2846	2846	U	NA	4




FRONT ELEVATION2
SCALE: 1/4" = 1'-0"




RIGHT SIDE2
SCALE: 1/4" = 1'-0"



LEFT SIDE2
SCALE: 1/4" = 1'-0"

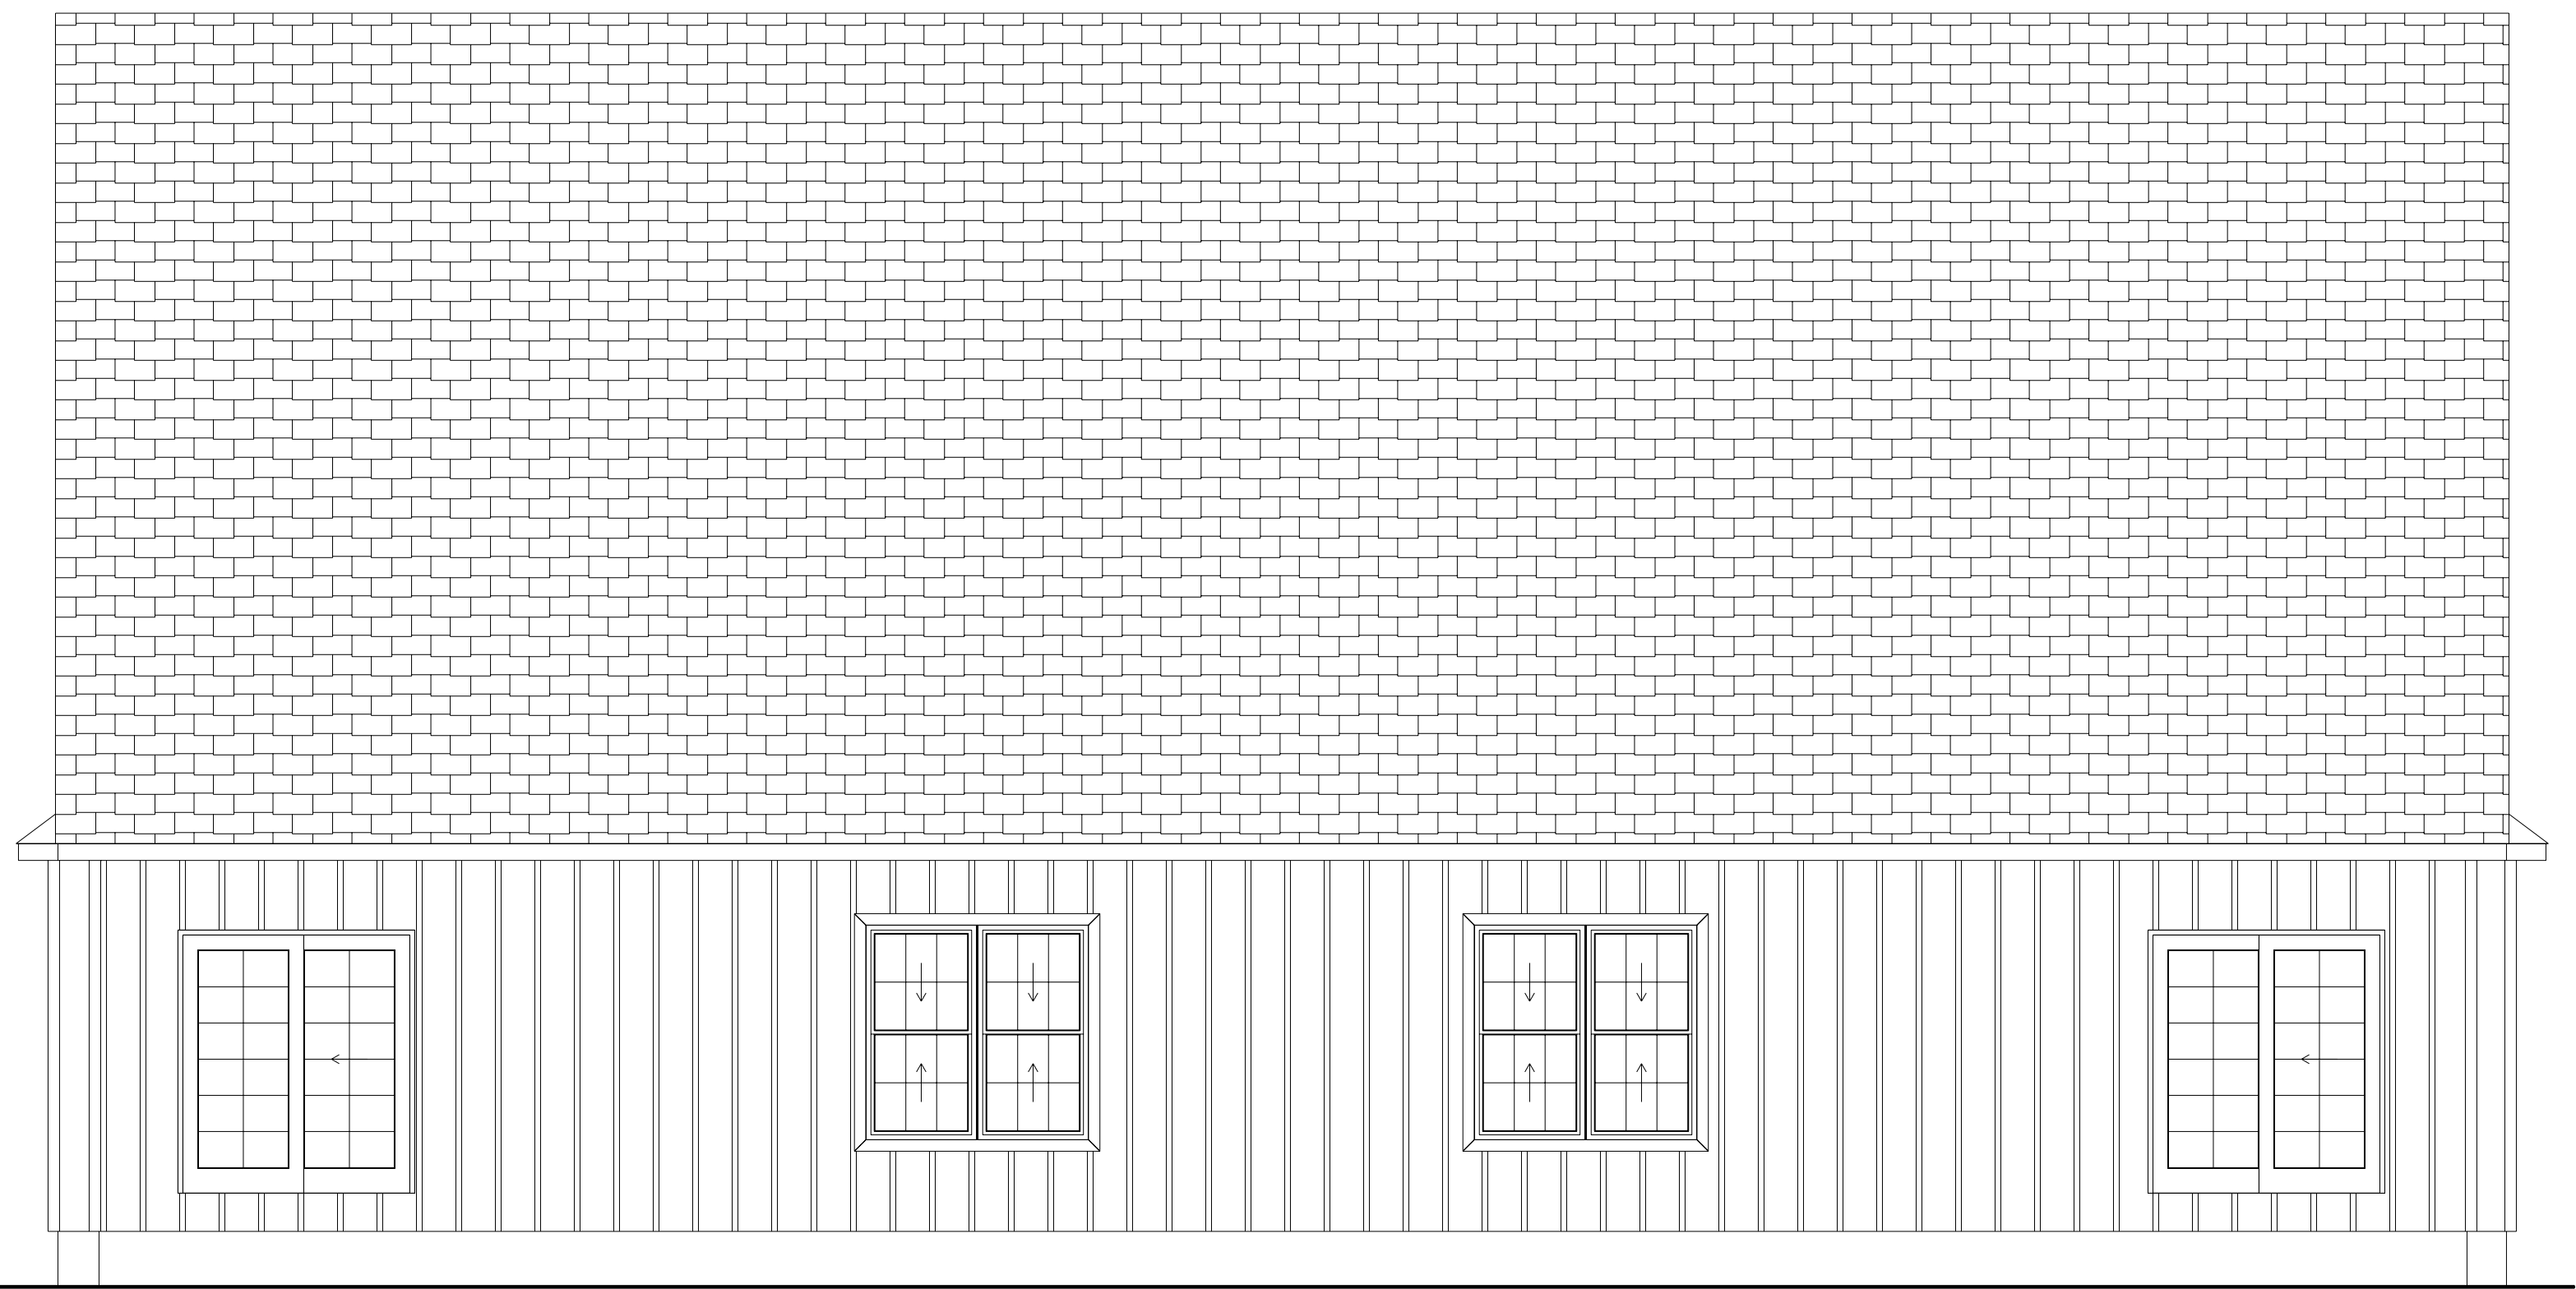

REAR ELEVATION2
SCALE: 1/4" = 1'-0"

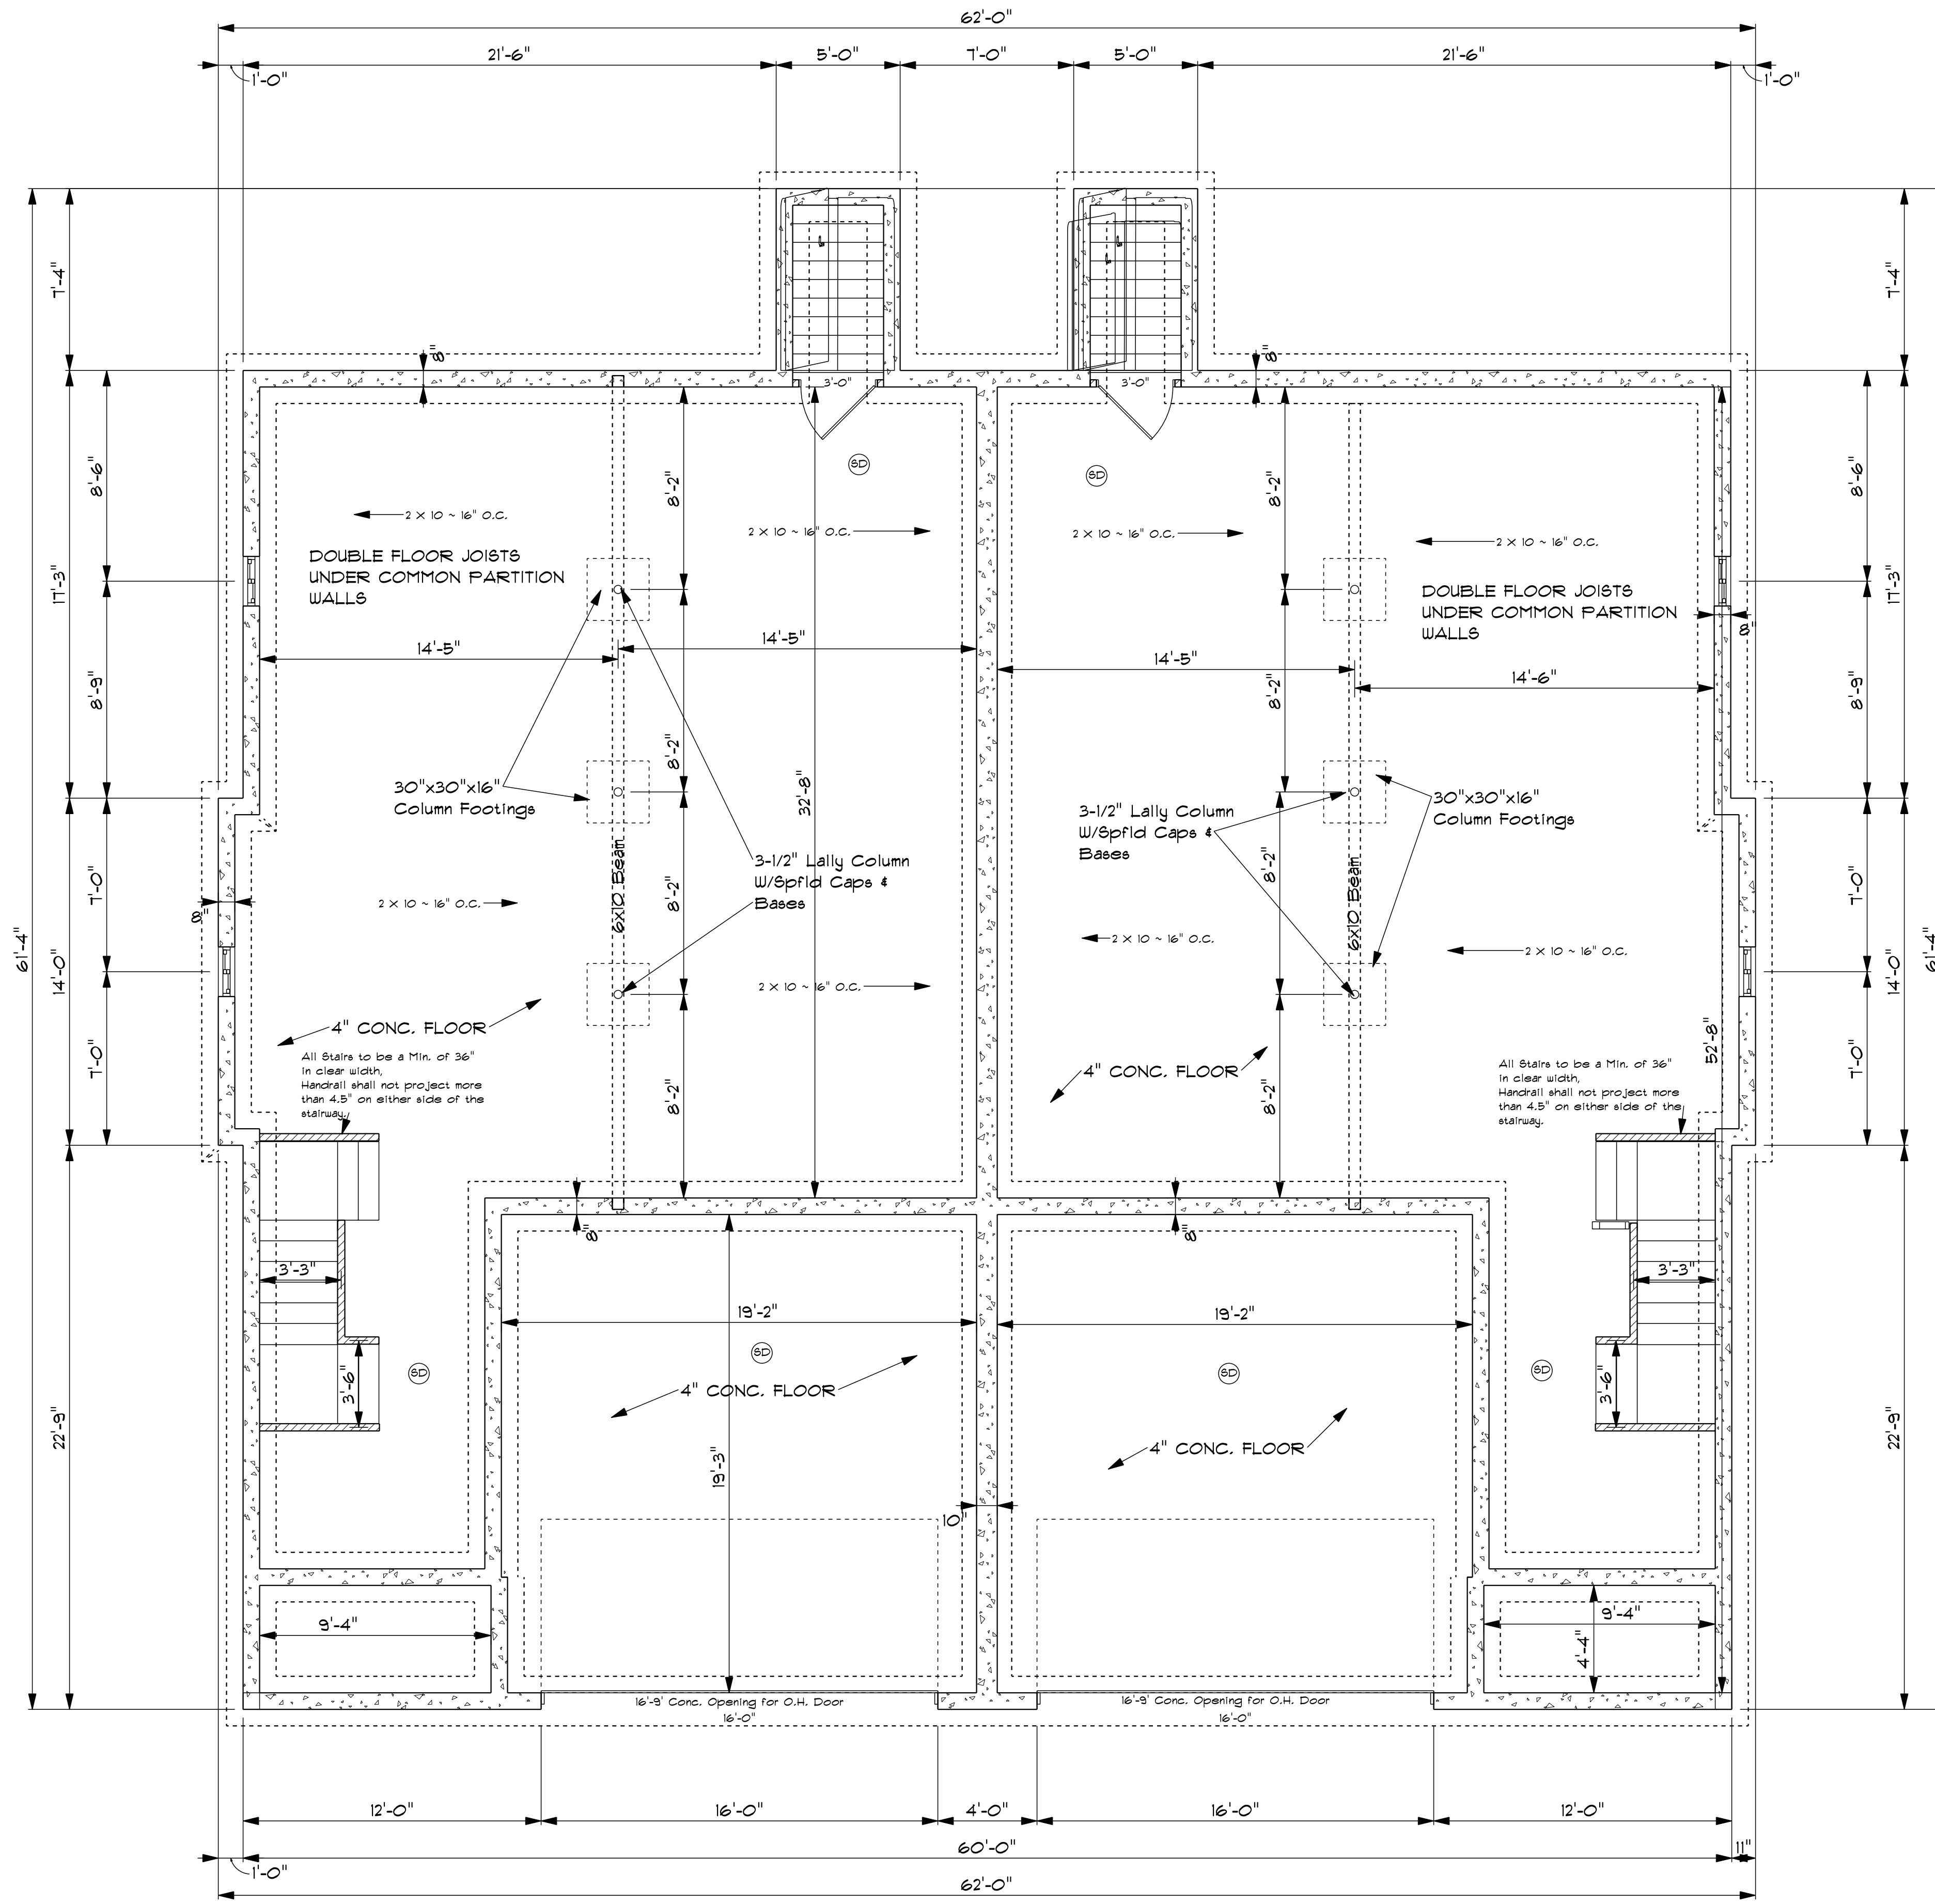

OPENING SCHEDULE				
PRODUCT CODE	SIZE	HINGE	REVERSED	COUNT
192X84 - COUNTRY 4 PANEL	16'-0"	D	NO	1
192X84 - COUNTRY 4 PANEL	16'-0"	U	NO	1
36X80 COLONIAL A 1	3'-0"	L	NO	1
36X80 COLONIAL A 1	3'-0"	R	NO	1
24X12 SLIDER	2'-0" x 1'-0"	NR	NA	4

FOUNDATION PLAN 2
SCALE: 1/4" = 1'-0"