




**FRONT ELEVATION3**  
SCALE: 1/4" = 1'-0"

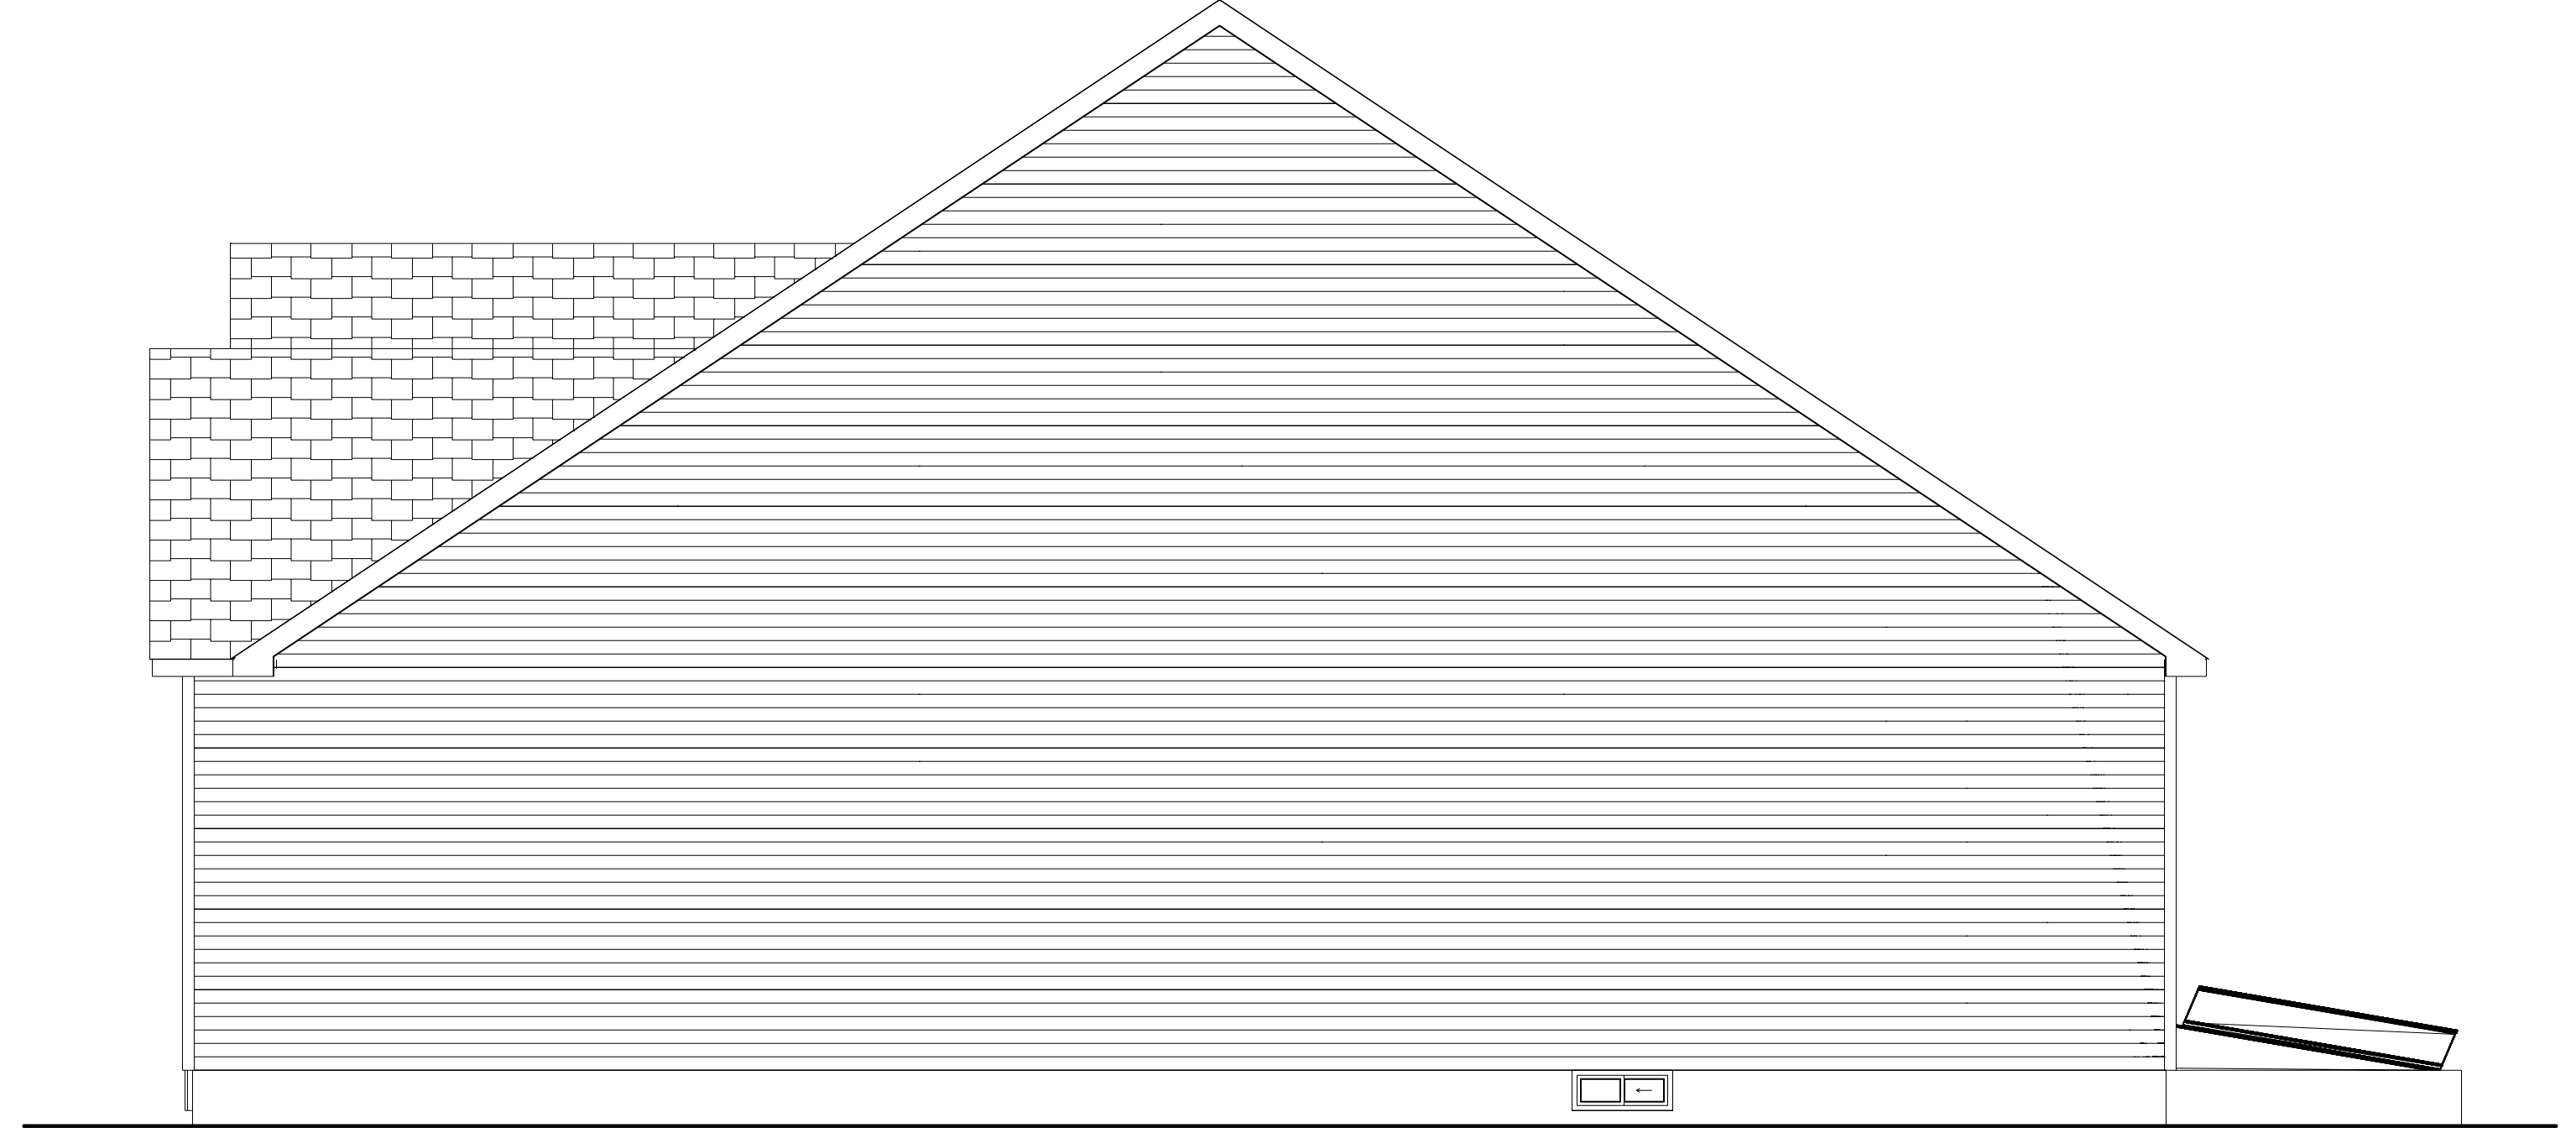


**RIGHT SIDE3**  
SCALE: 1/4" = 1'-0"



**LEFT SIDE3**  
SCALE: 1/4" = 1'-0"




**REAR ELEVATION3**  
SCALE: 1/4" = 1'-0"

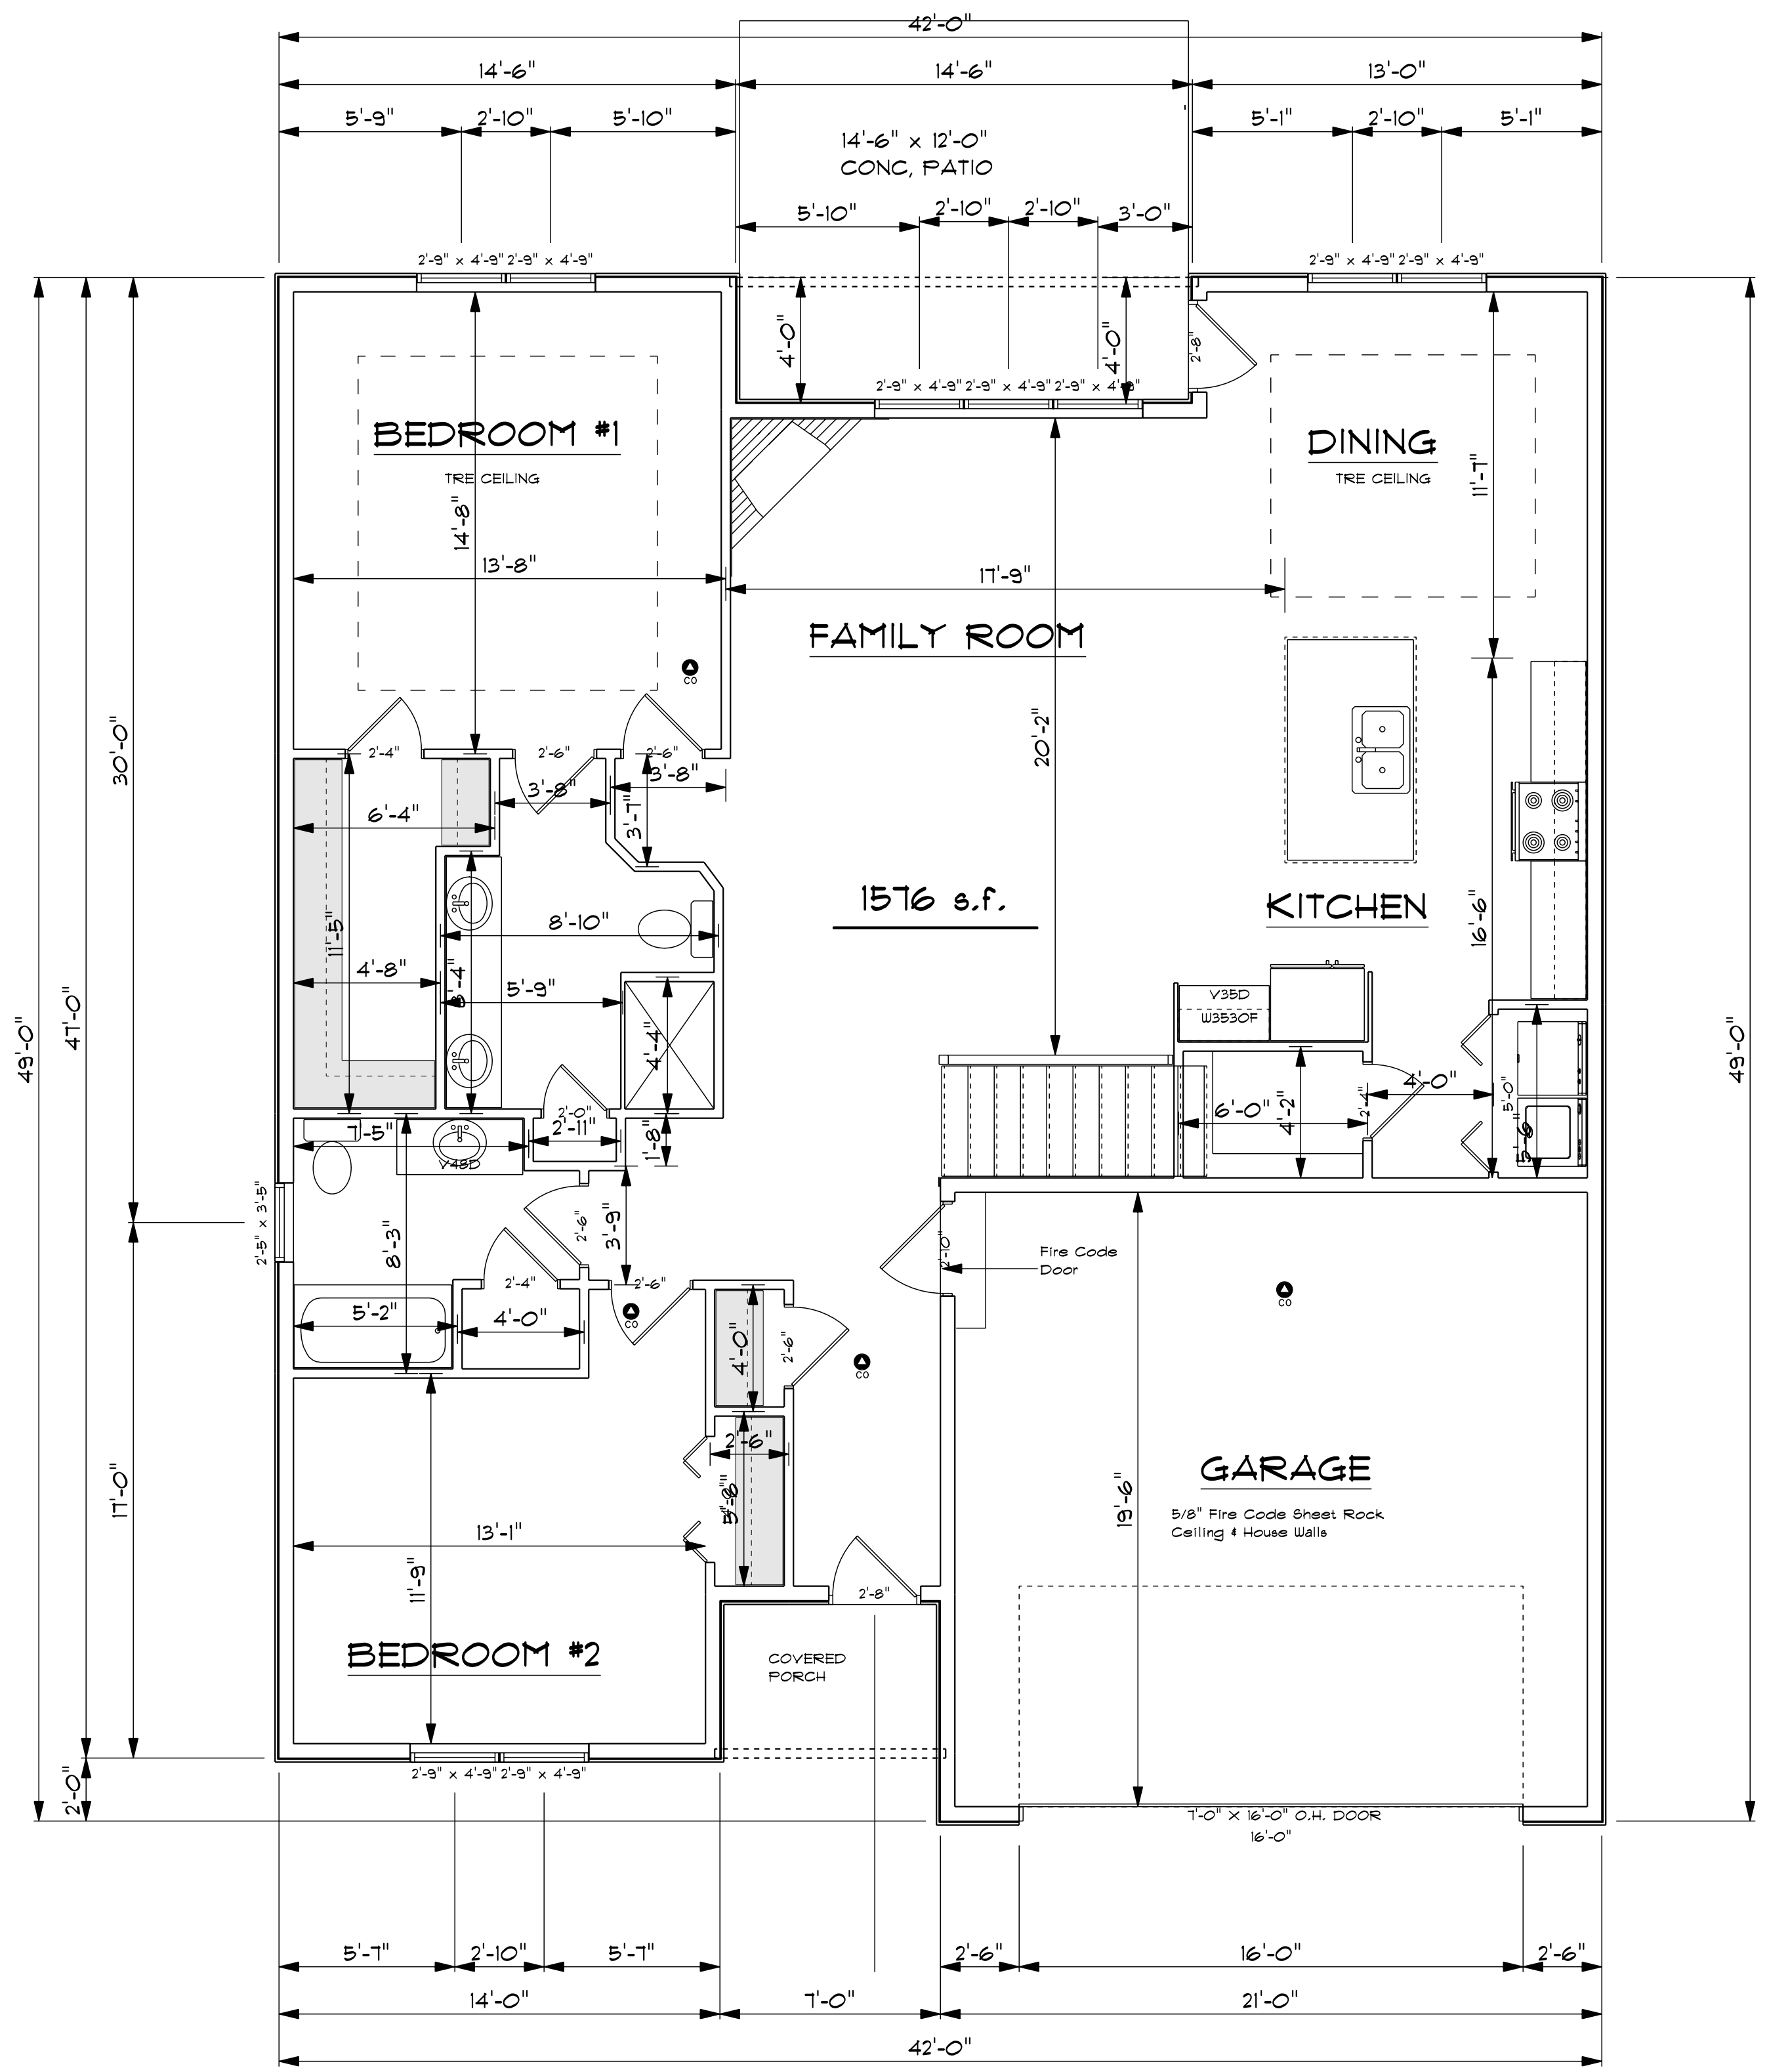




**MAIN FLOOR 3**  
SCALE: 1/4" = 1'-0"

OPENING SCHEDULE				
PRODUCT CODE	SIZE	HINGE	REVERSED	COUNT
32X80 COLONIAL D 1	2'-8"	R	NO	1
32X80 FRENCH A 1	2'-8"	L	NO	1
192X84 - 4 PANEL	16'-0"	U	YES	1
48X80 BIFOLD COLONIAL 2	4'-0"	LR	NO	1
60X80 BIFOLD COLONIAL 2	5'-0"	LR	NO	1
24X80 COLONIAL A 1	2'-0"	R	NO	1
28X80 COLONIAL A 1	2'-4"	L	NO	1
28X80 COLONIAL A 1	2'-4"	R	NO	2
30X80 COLONIAL A 1	2'-6"	L	NO	3
30X80 COLONIAL A 1	2'-6"	R	NO	2
34X80 COLONIAL A 1	2'-10"	L	YES	1
2432	2'-5" x 3'-5"	U	NA	1
2846	2'-9" x 4'-9"	U	NA	9

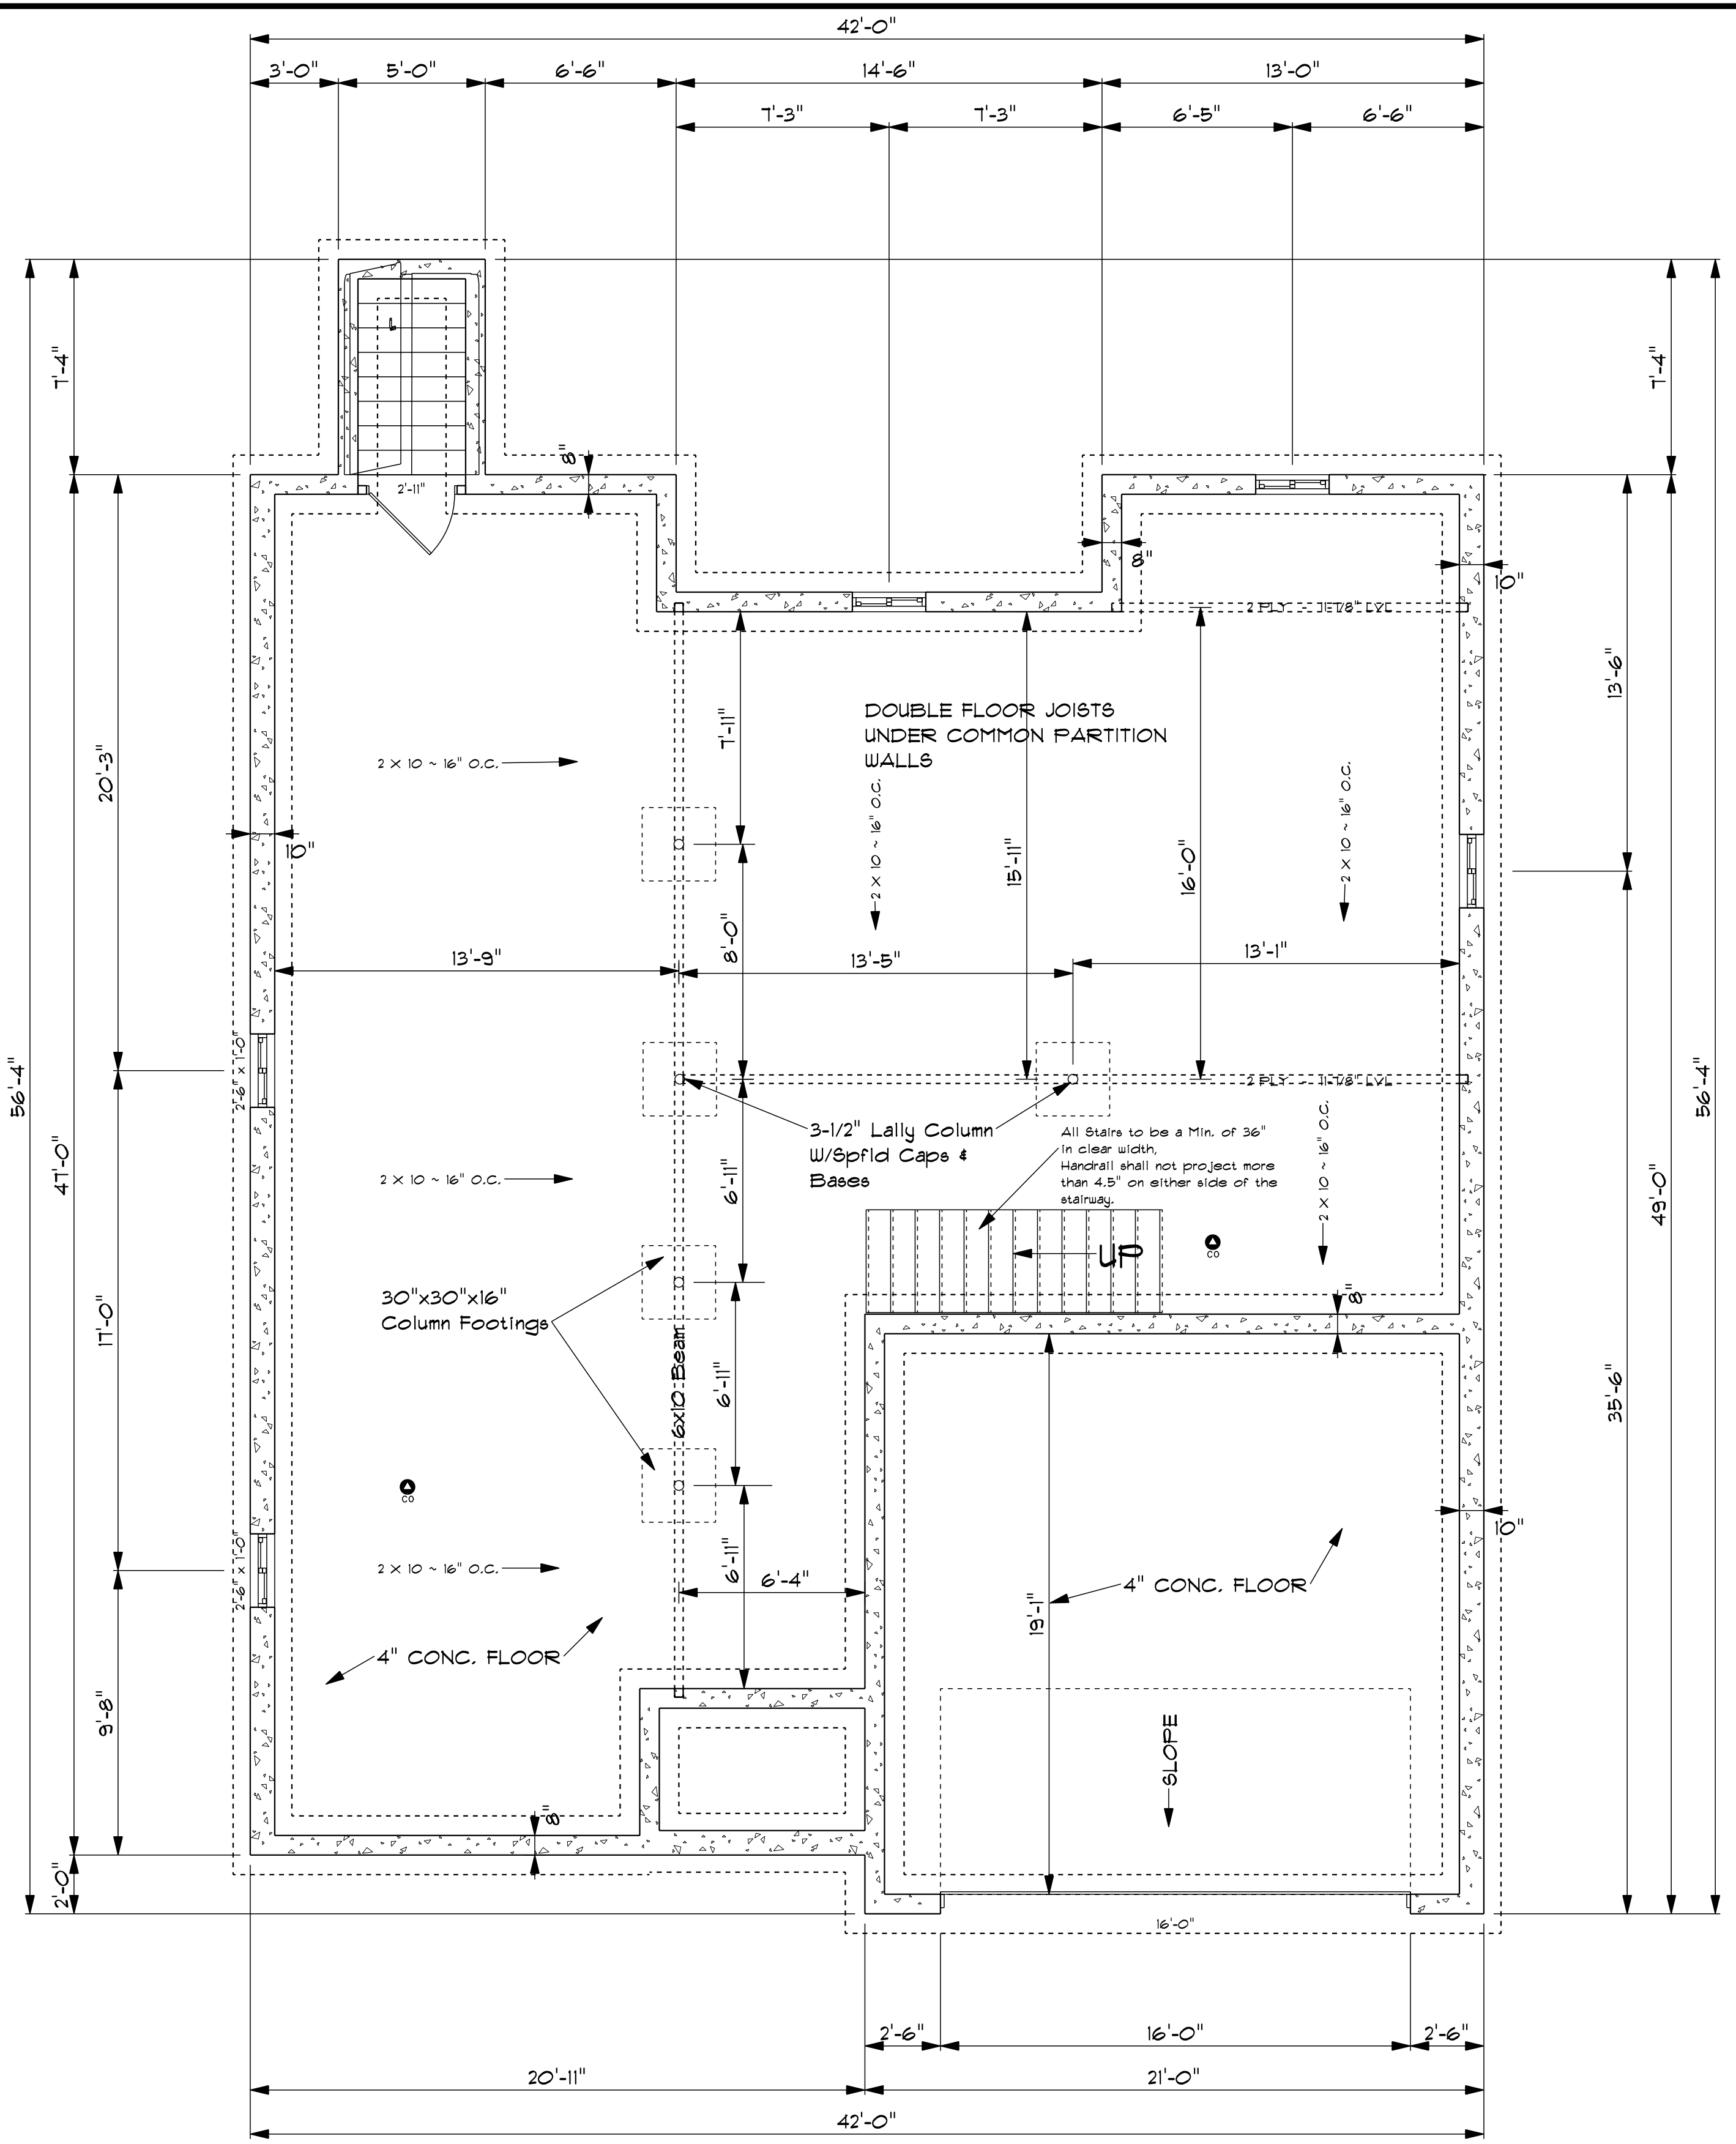


**FOUNDATION PLAN 3**  
SCALE: 1/4" = 1'-0"

OPENING SCHEDULE				
PRODUCT CODE	SIZE	HINGE	REVERSED	COUNT
192X84 - 4 PANEL	16'-0"	D	NO	1
36X80 COLONIAL A 1-MODIFIED	2'-11"	R	NO	1
30X12 SLIDER	2'-6" x 1'-0"	NR	NA	5

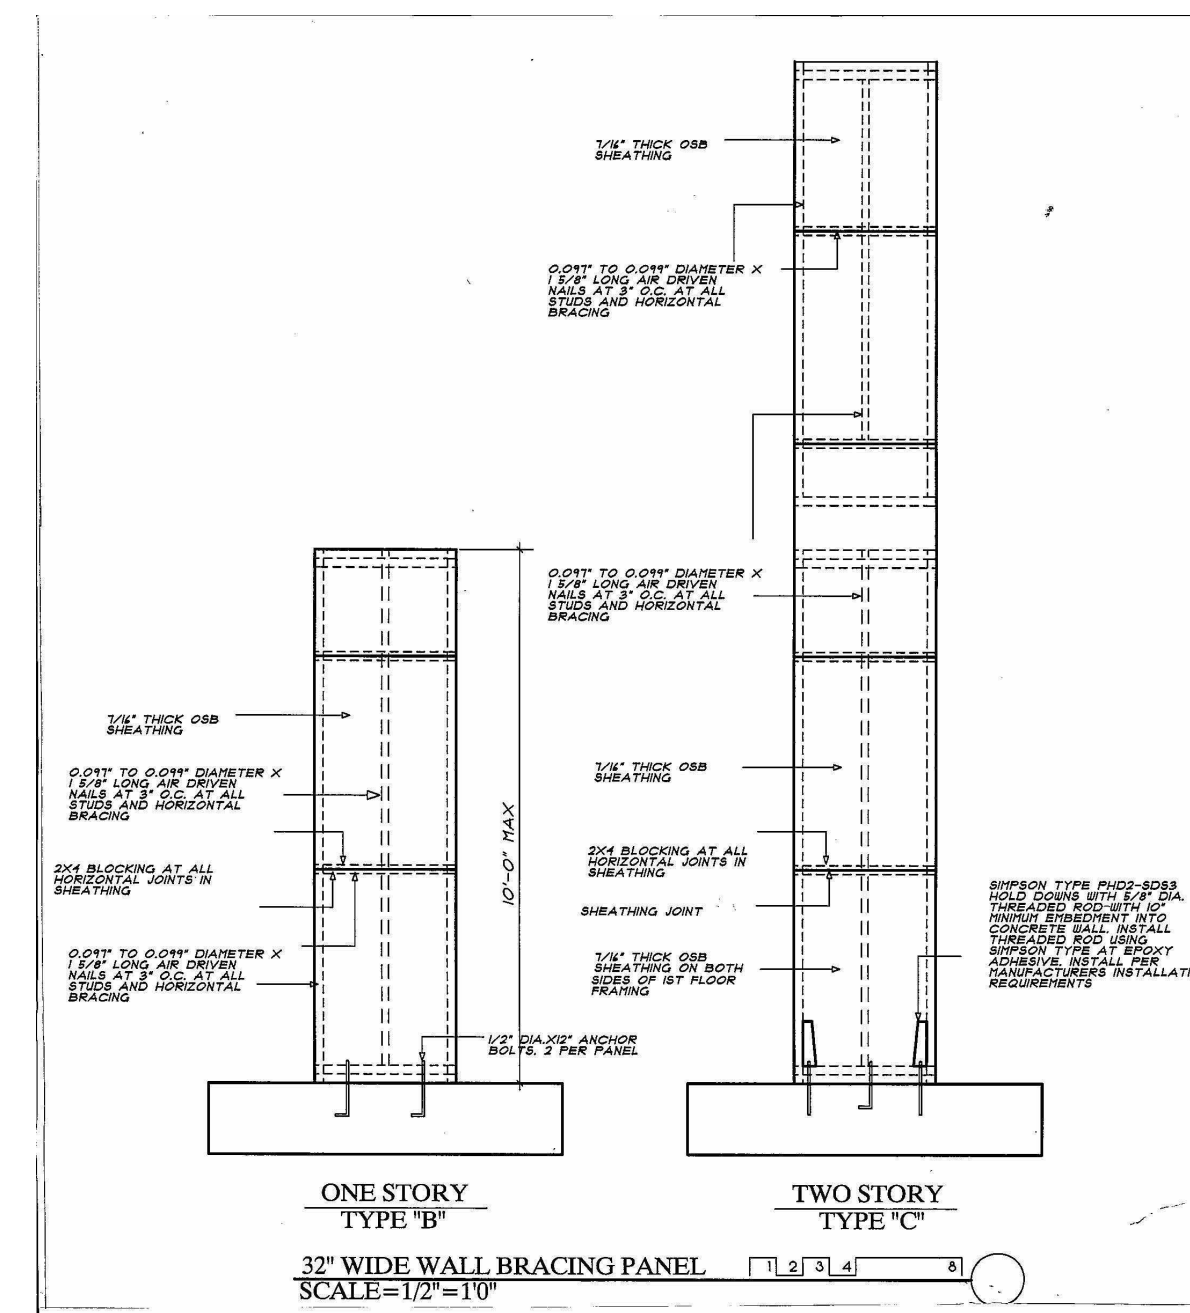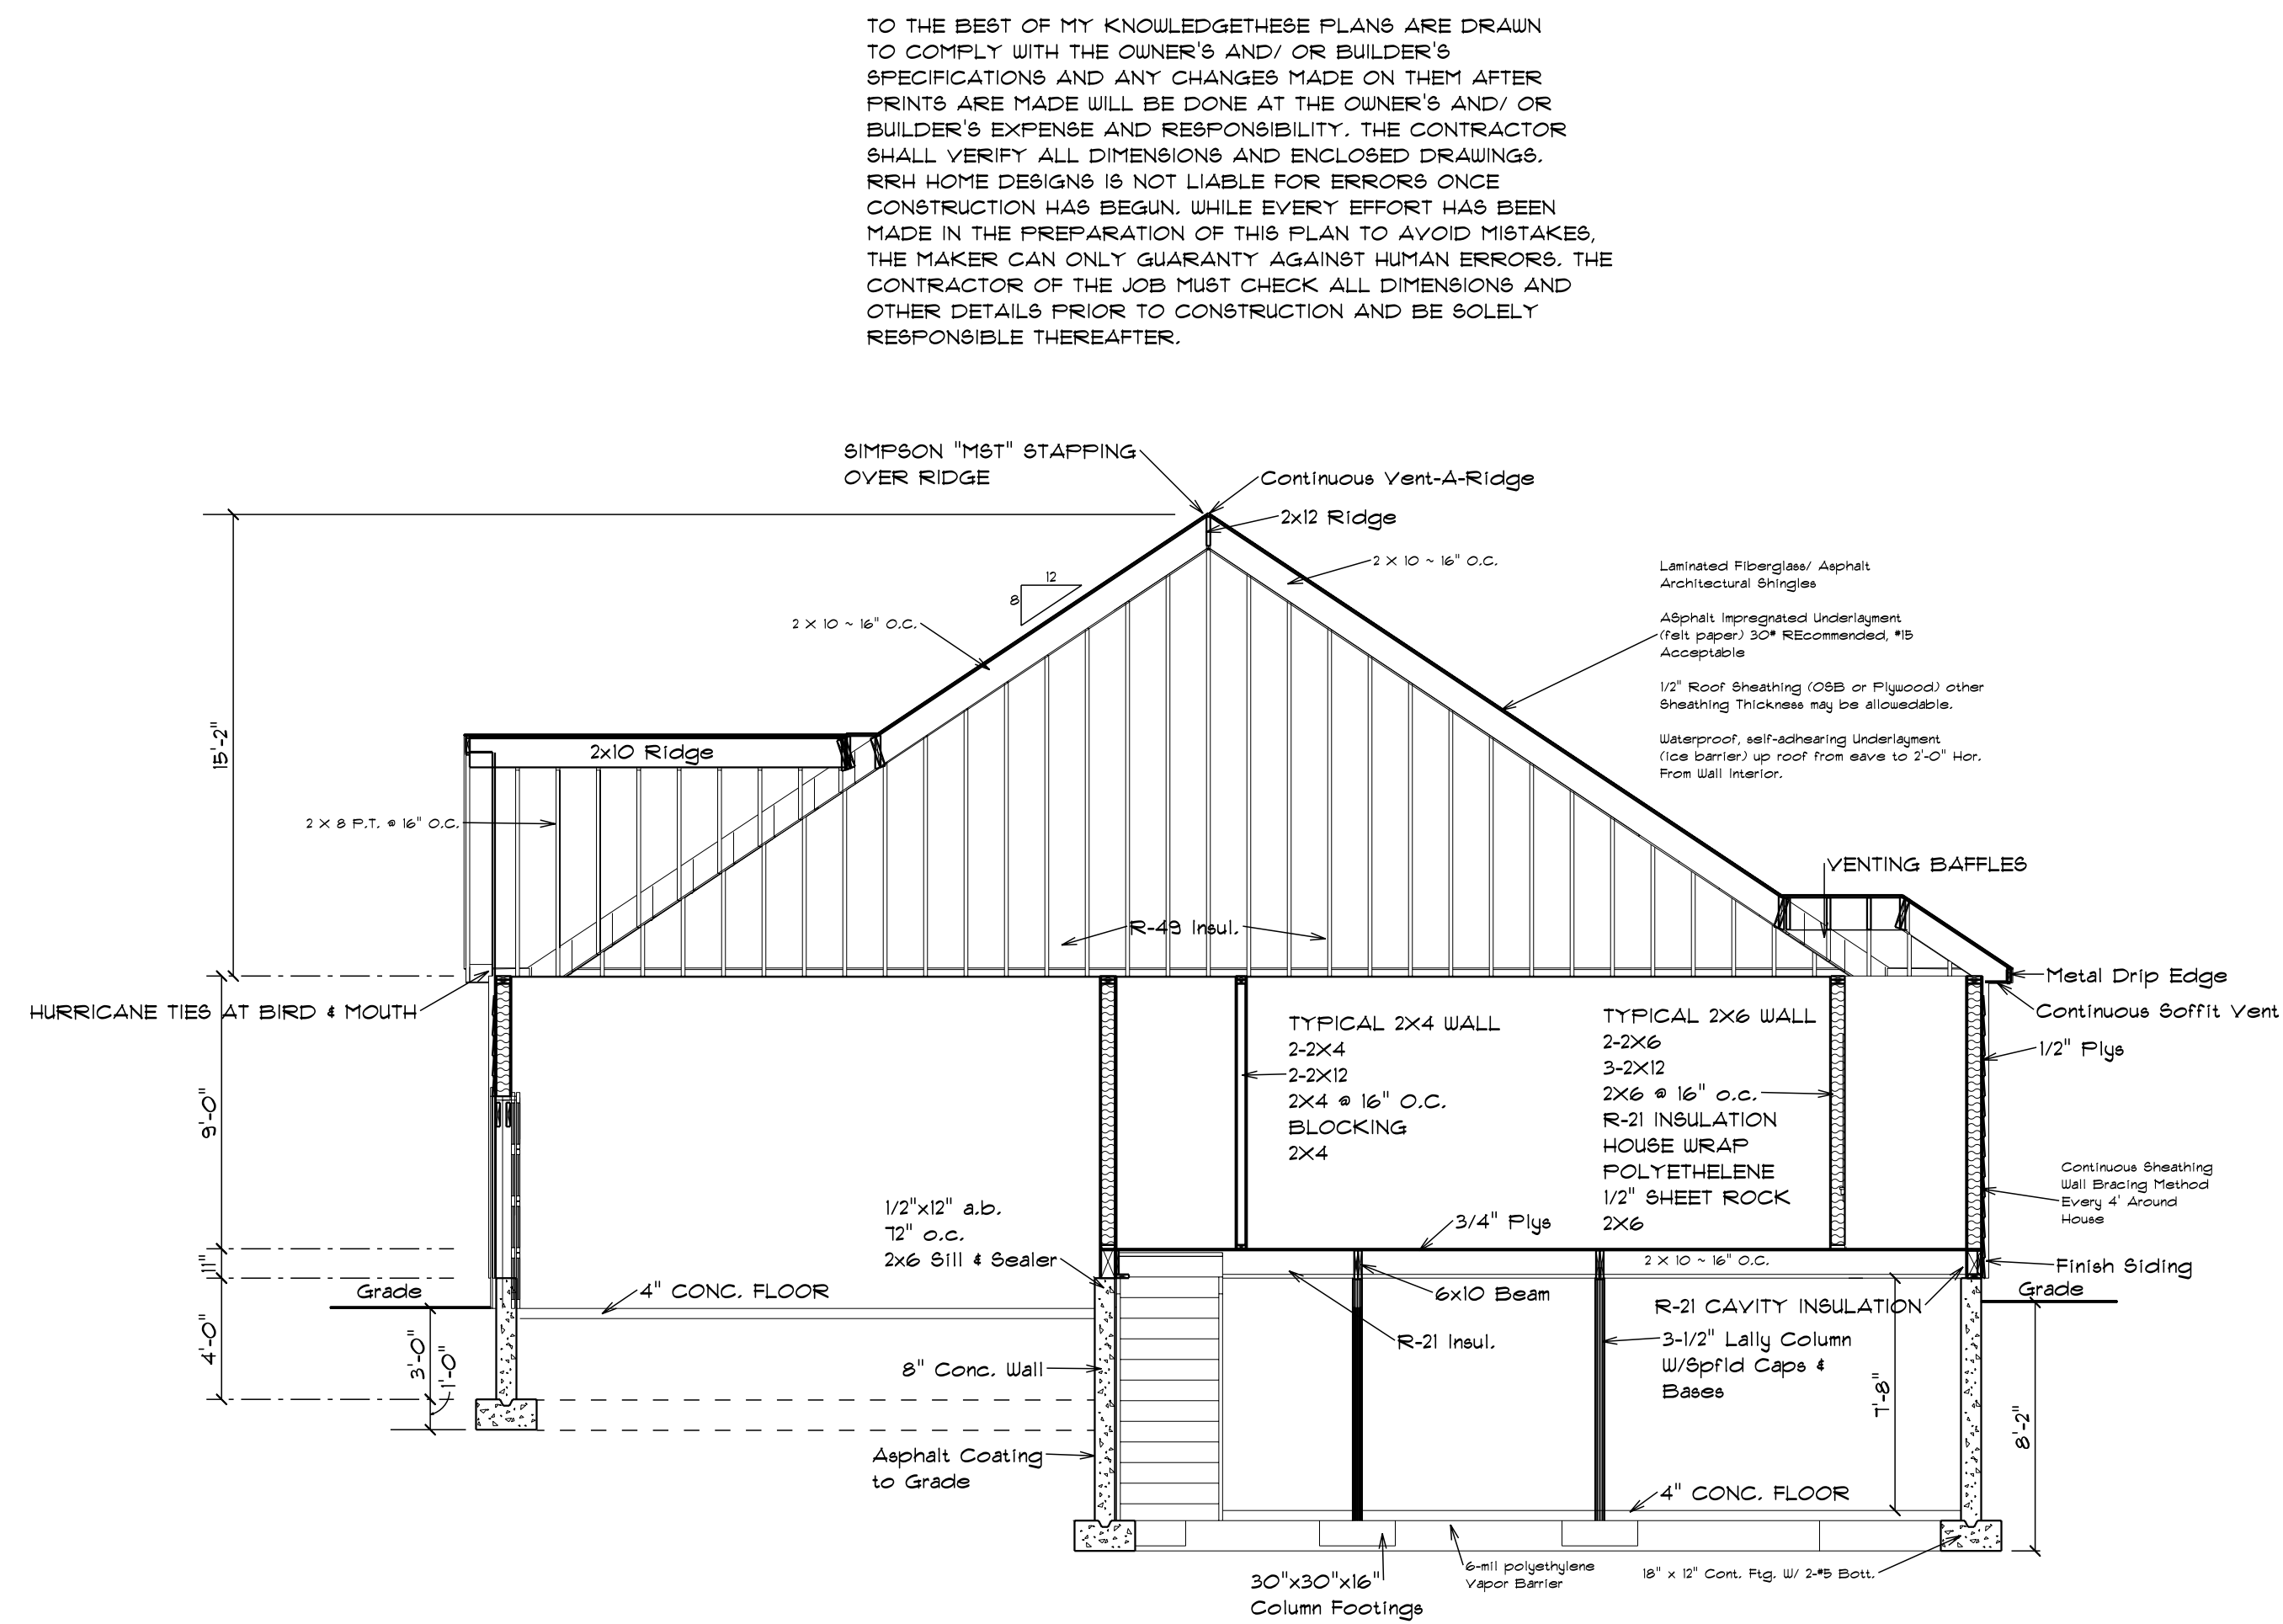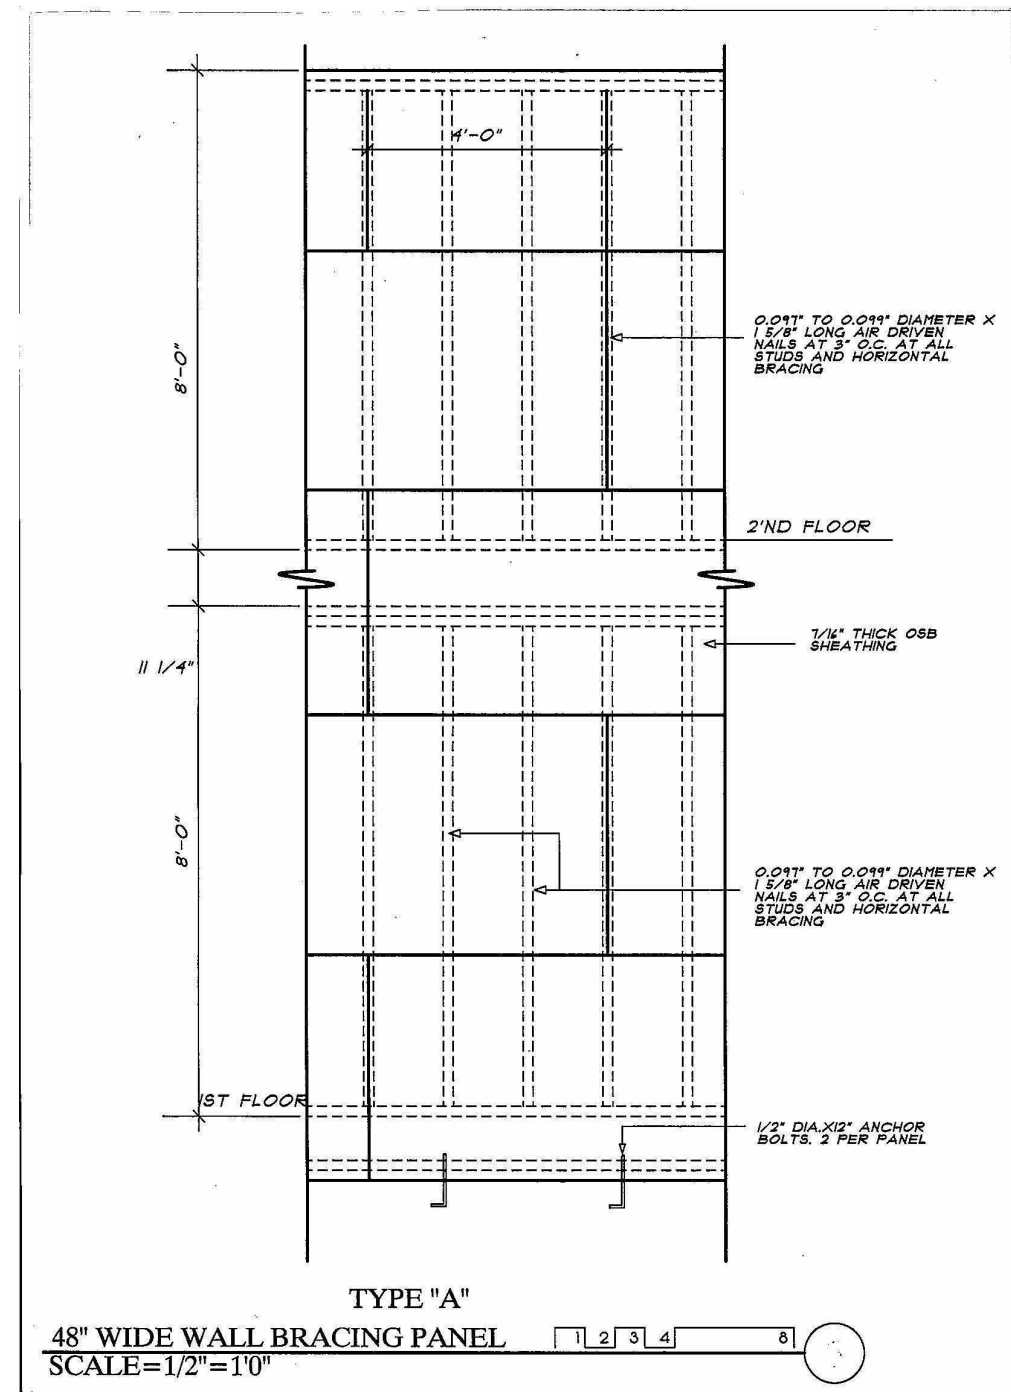

**CROSS SECTION A**  
SCALE: 3/16" = 1'-0"

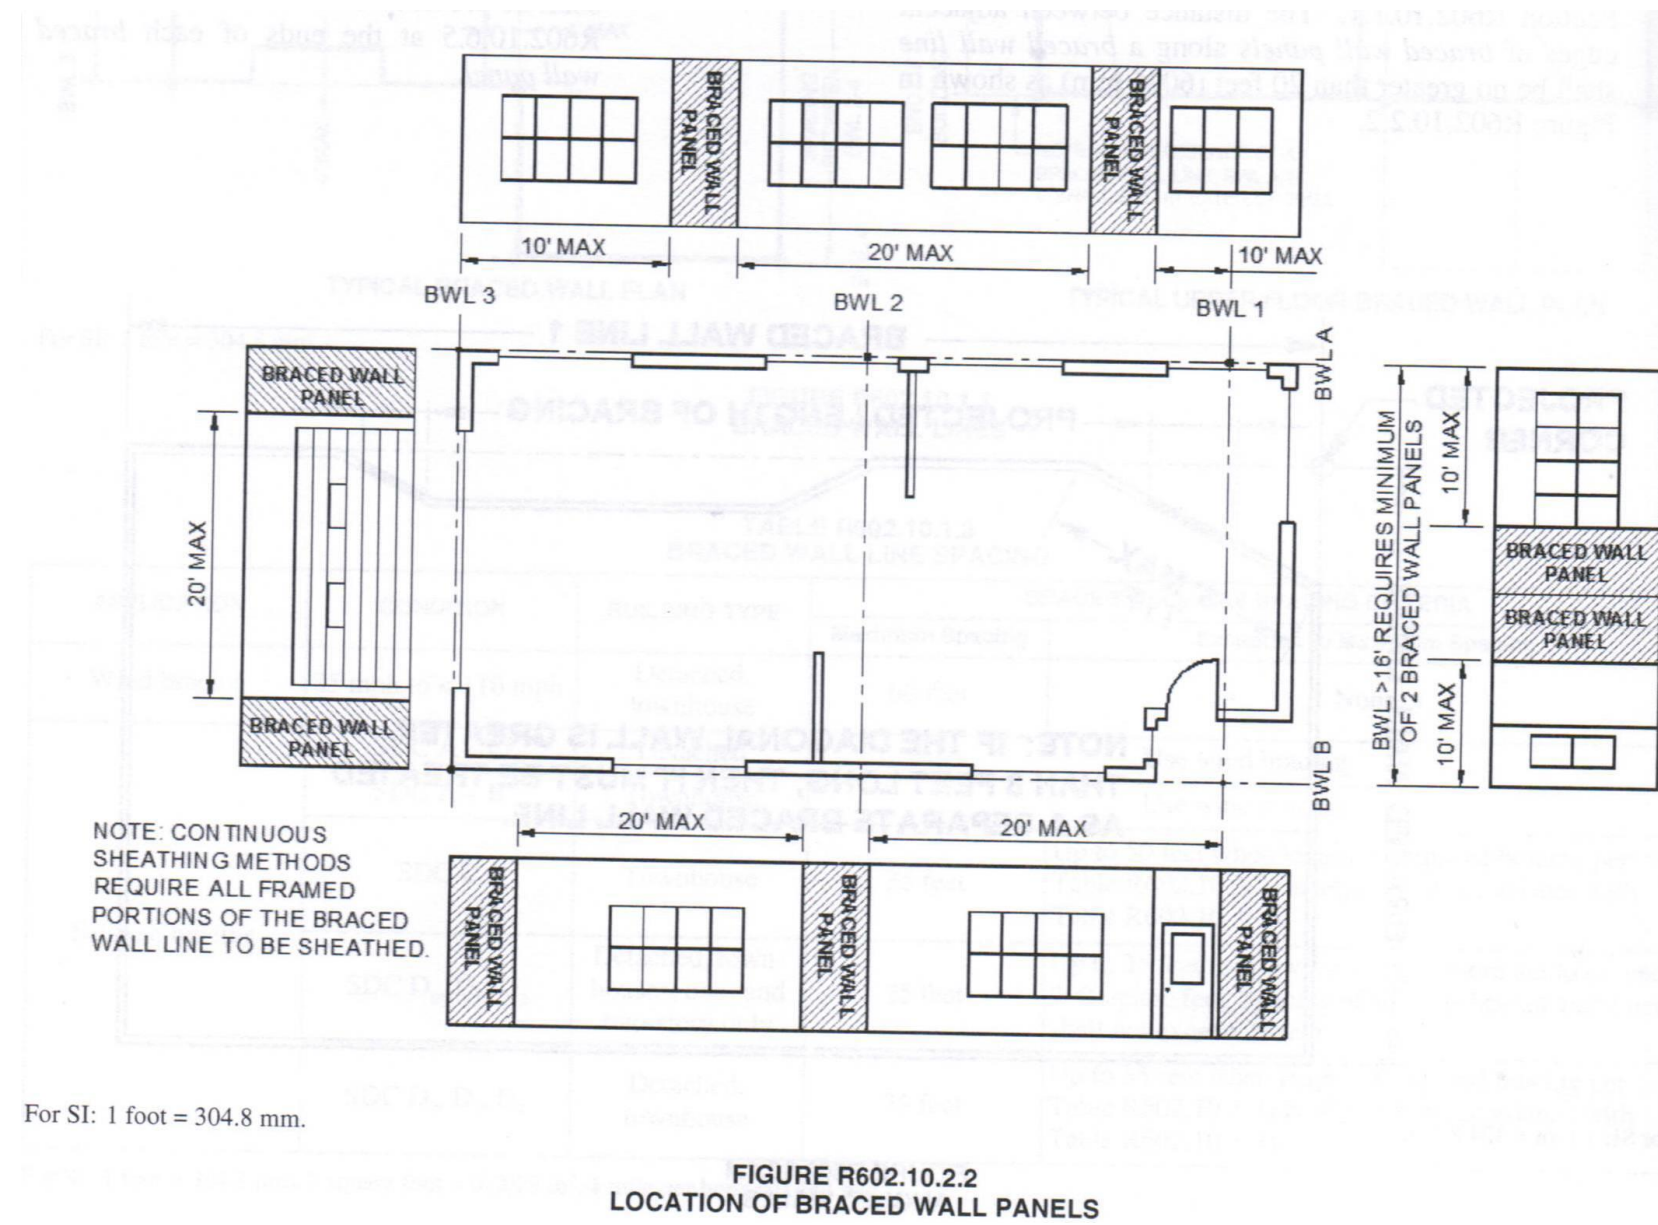

For SI: 1 foot = 304.8 mm.

FIGURE R602.10.2.2  
LOCATION OF BRACED WALL PANELS

TO THE BEST OF MY KNOWLEDGE THESE PLANS ARE DRAWN TO COMPLY WITH THE OWNER'S AND/OR BUILDER'S SPECIFICATIONS AND ANY CHANGES MADE ON THEM AFTER PRINTS ARE MADE WILL BE DONE AT THE OWNER'S AND/OR BUILDER'S EXPENSE AND RESPONSIBILITY. THE CONTRACTOR SHALL VERIFY ALL DIMENSIONS AND ENCLOSED DRAWINGS. RRR HOME DESIGNS IS NOT LIABLE FOR ERRORS ONCE CONSTRUCTION HAS BEGUN. WHILE EVERY EFFORT HAS BEEN MADE IN THE PREPARATION OF THIS PLAN TO AVOID MISTAKES, THE MAKER CAN ONLY GUARANTEE AGAINST HUMAN ERRORS. THE CONTRACTOR OF THE JOB MUST CHECK ALL DIMENSIONS AND OTHER DETAILS PRIOR TO CONSTRUCTION AND BE SOLELY RESPONSIBLE THEREAFTER.