





FRONT ELEVATION2
SCALE: 1/4" = 1'-0"



REAR ELEVATION2
SCALE: 1/4" = 1'-0"

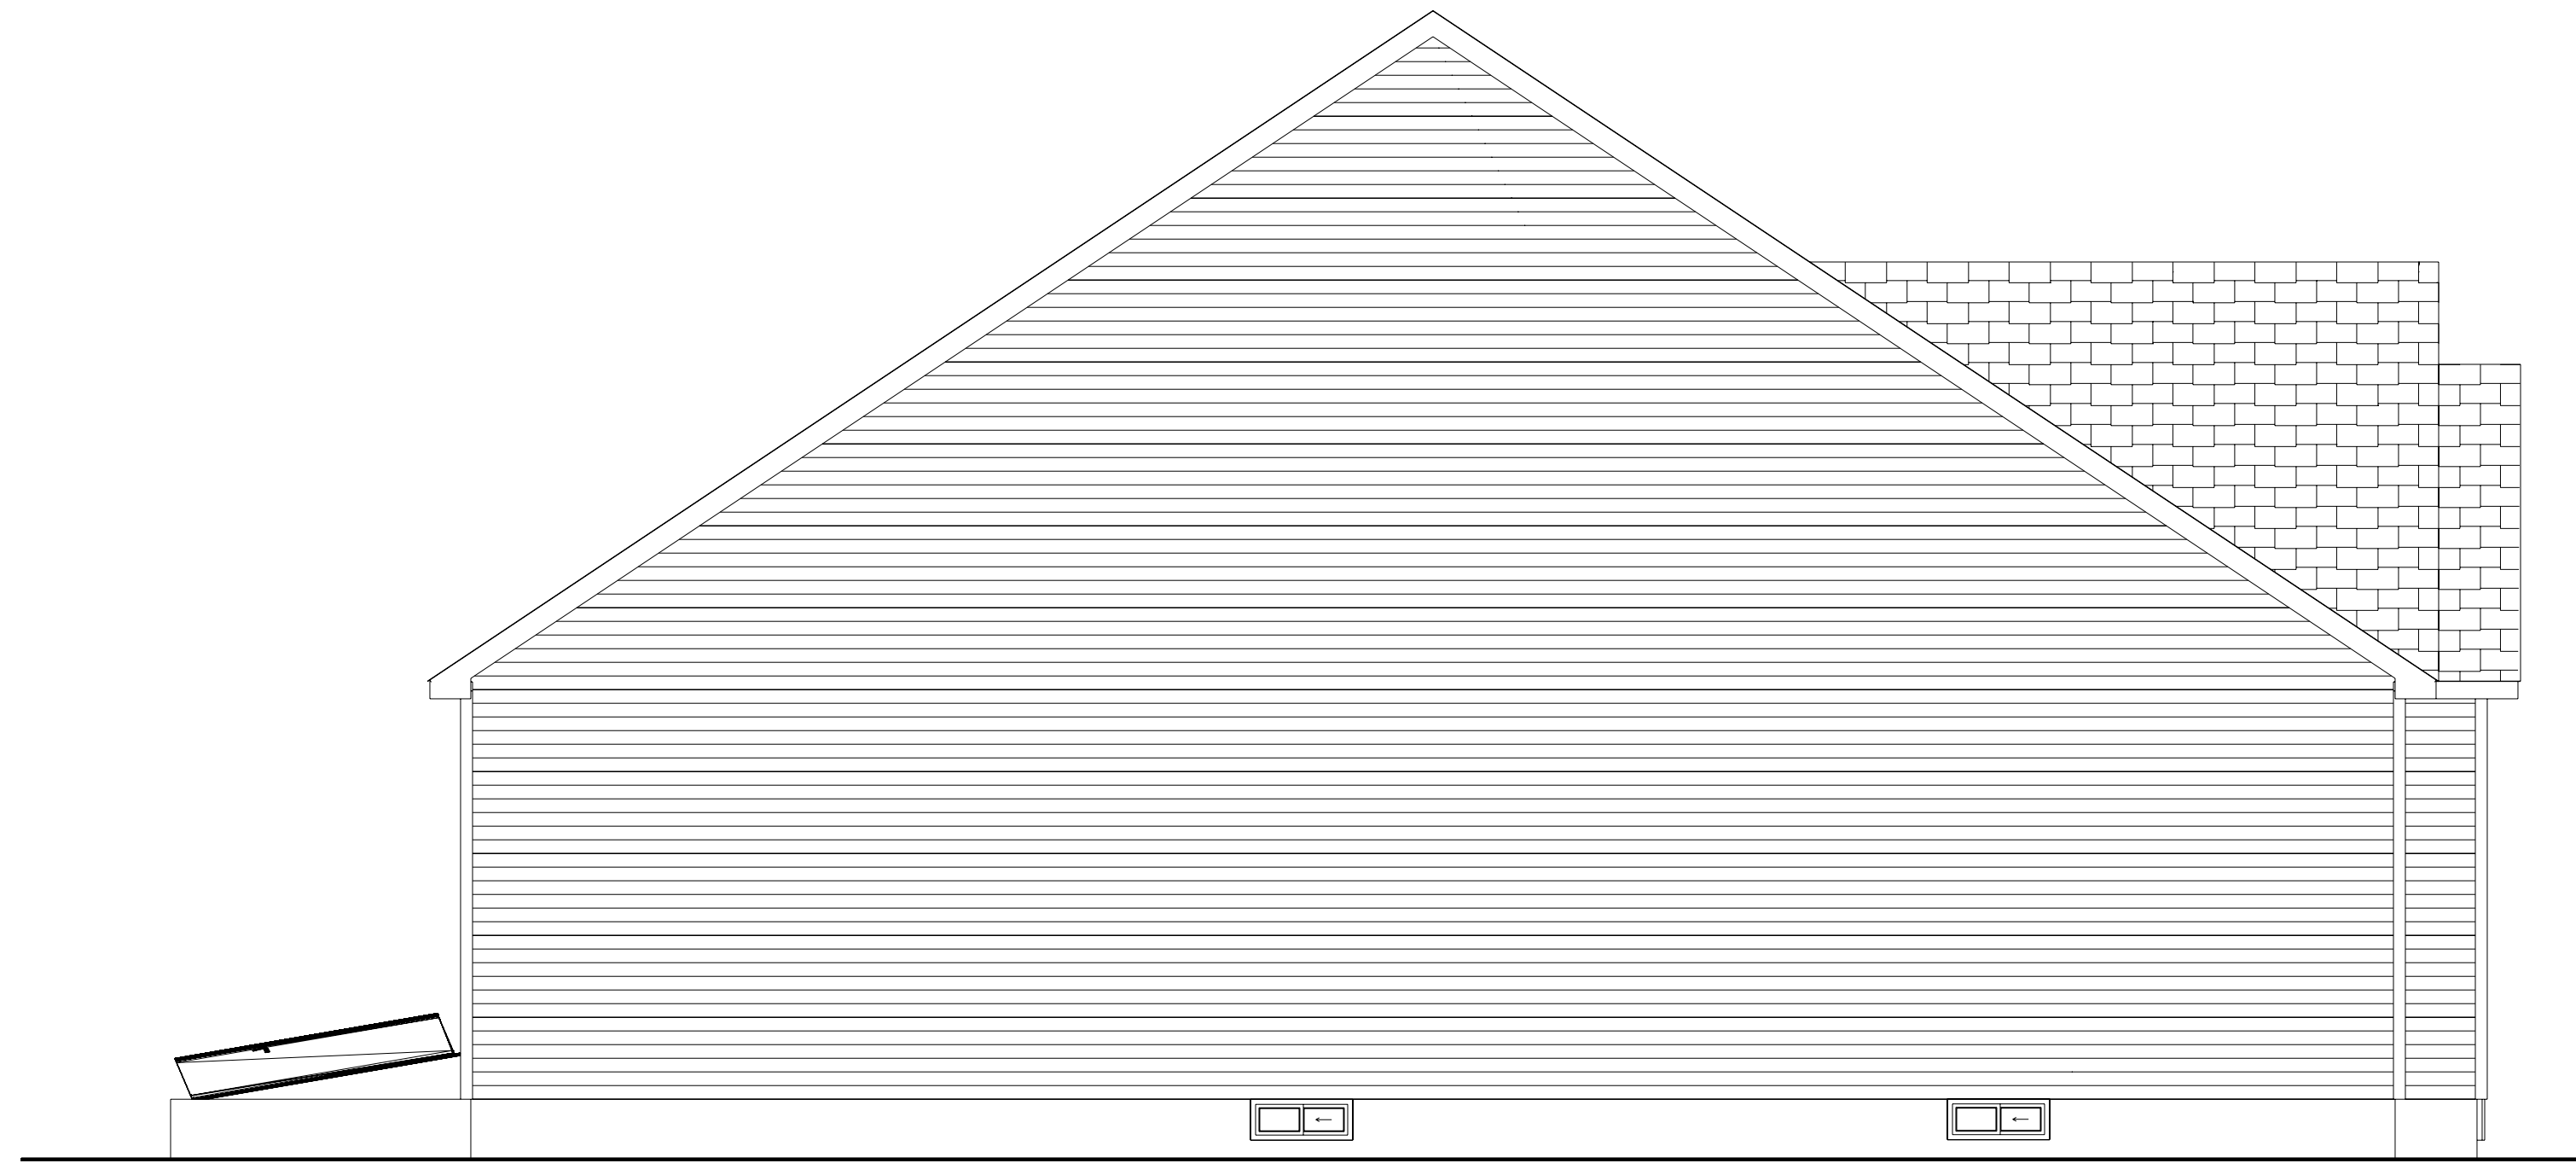

LEFT SIDE2
SCALE: 1/4" = 1'-0"

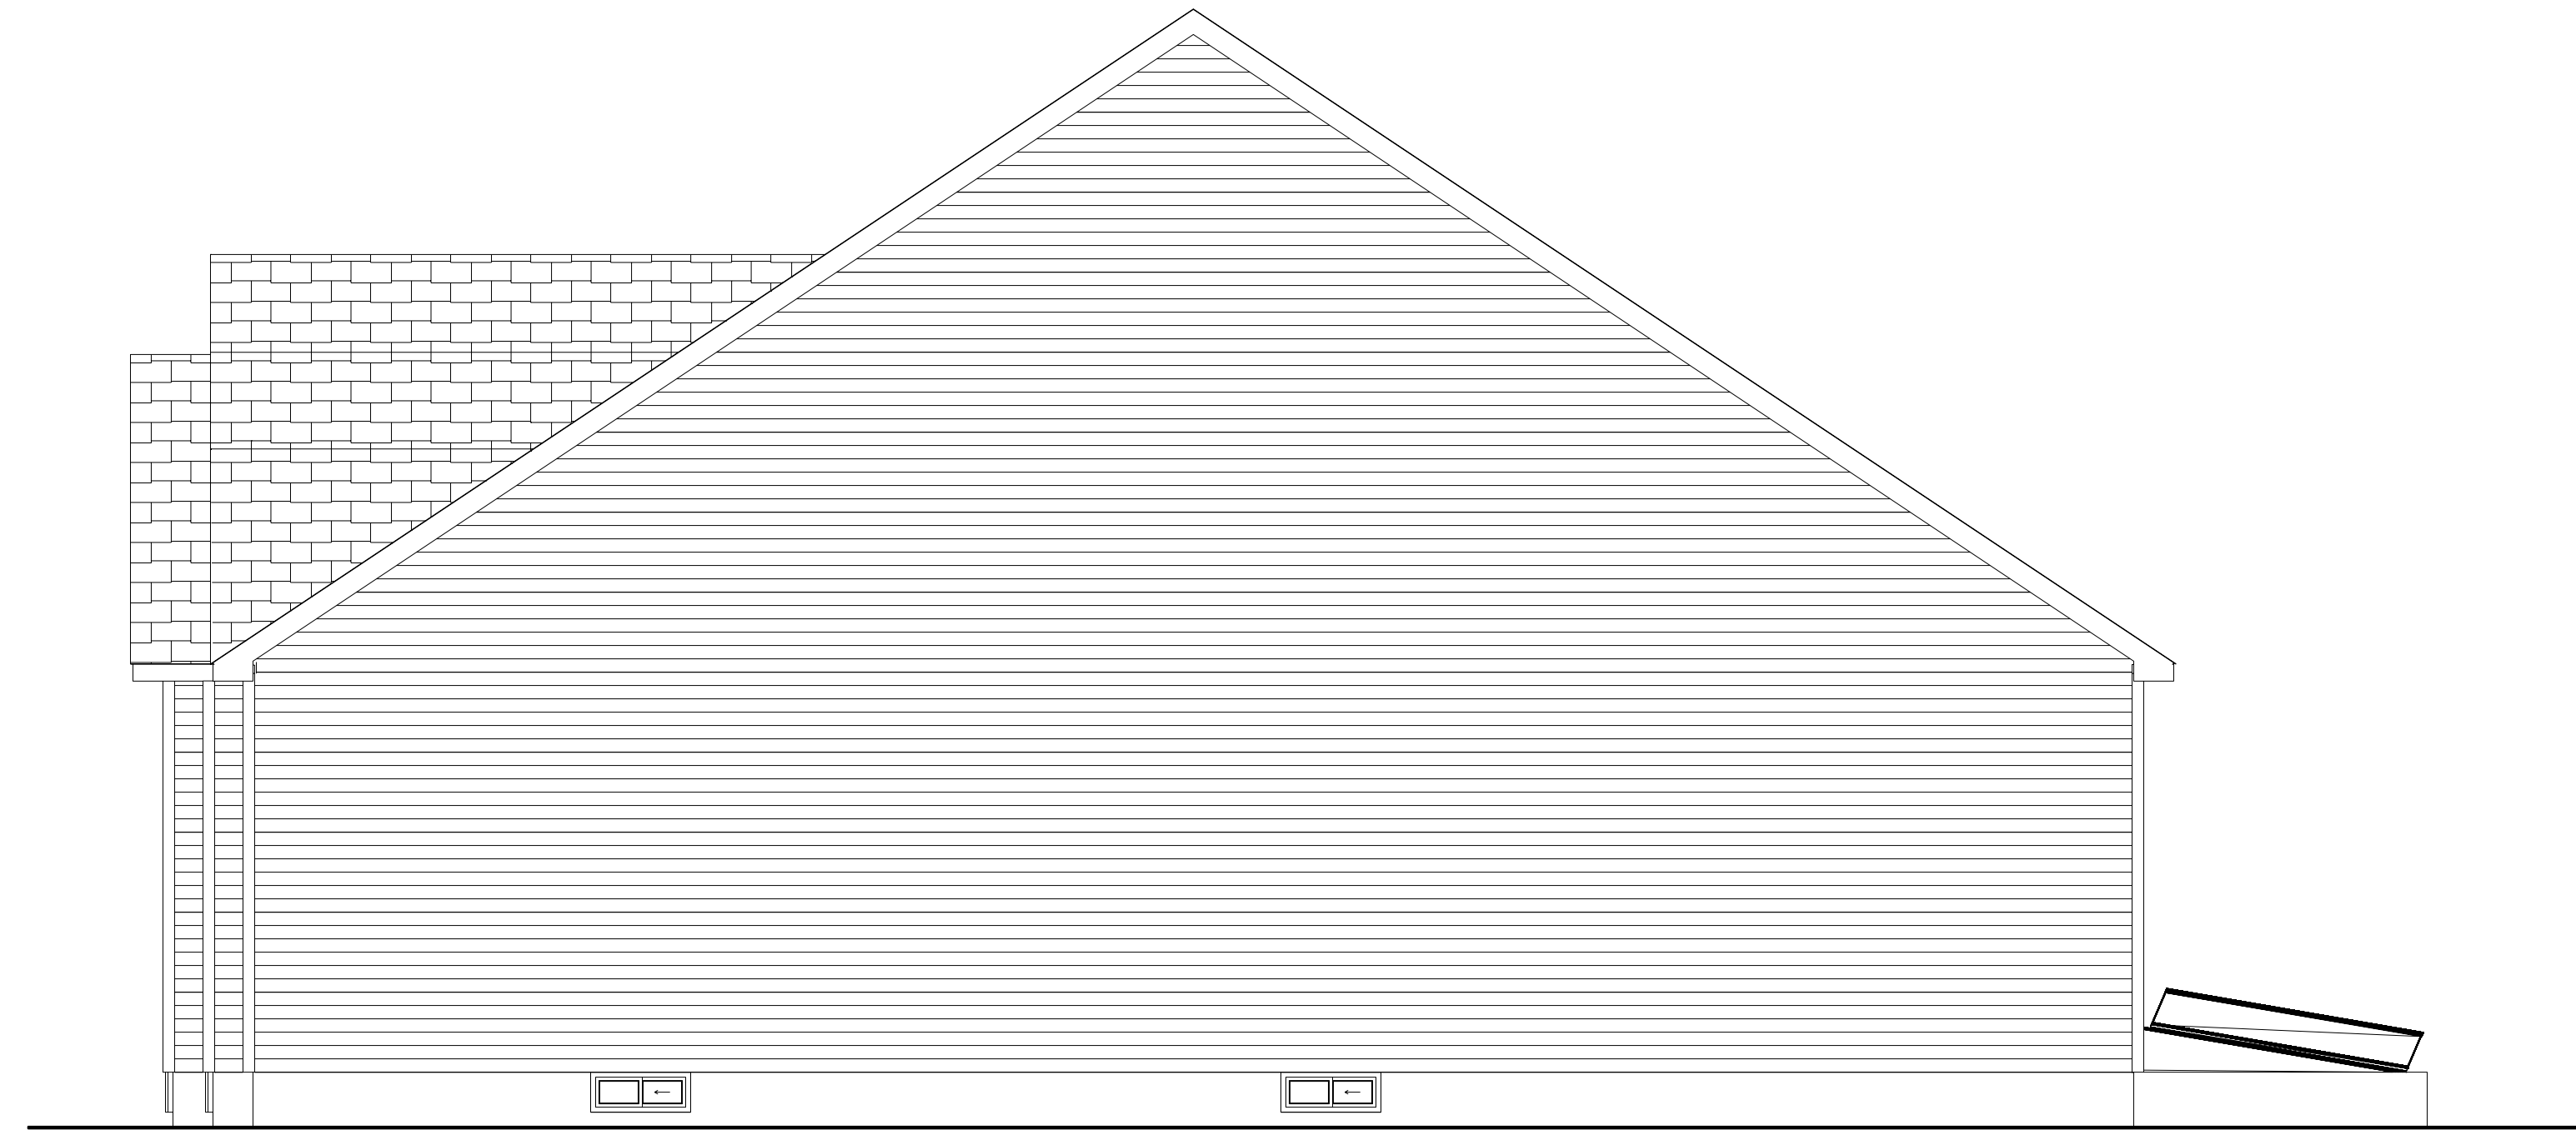

RIGHT SIDE2
SCALE: 1/4" = 1'-0"

STEPLIAR CROSSING
PHONE:
FAX:
MOBILE:

SOFTPLAN
ARCHITECTURAL DESIGN SOFTWARE


RRH Home Designs
375 Walnut Street Ext.
Agawam
Massachusetts
01001
PHONE: 413-525-4145
FAX: 413-273-1776
MOBILE:

SCALE: 1/4" = 1'-0"
DRAWN BY:
DATE: Friday, May 27, 2022

SECTION LETTER
A
PAGE NUMBERS
11


APPROVED:
CHECKED BY:

PAGE: **2/5**
Elevations 2

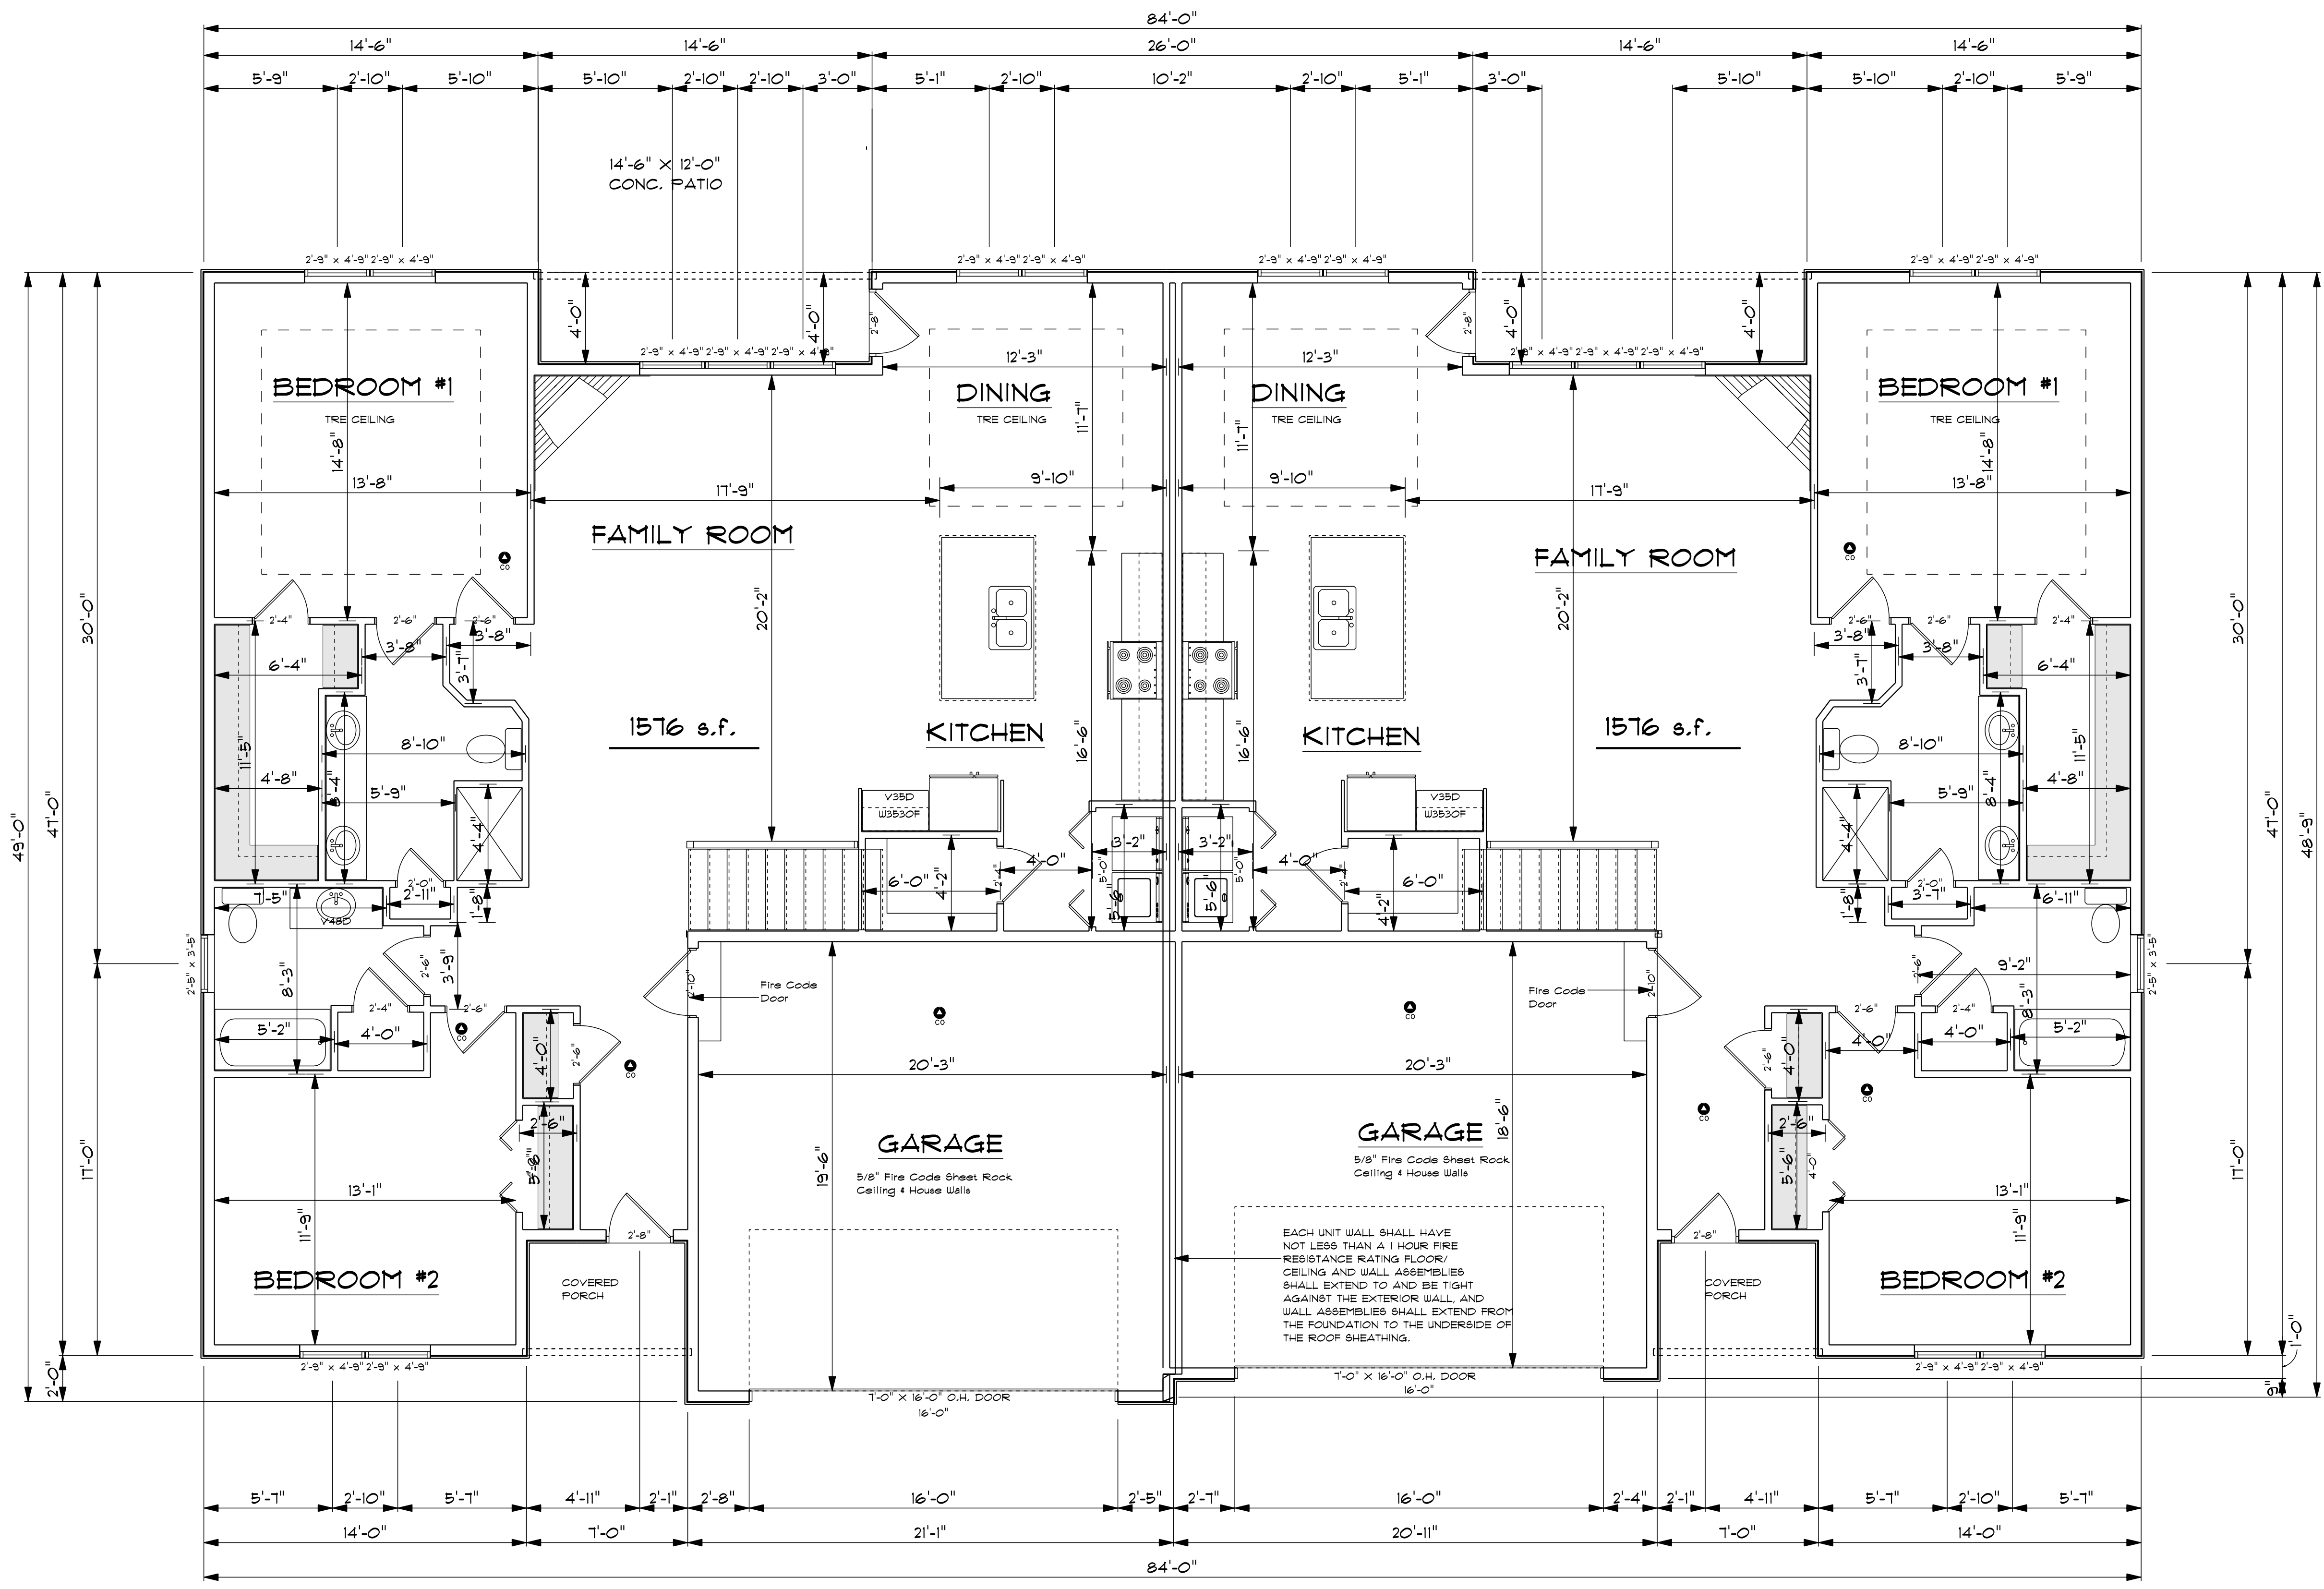

OPENING SCHEDULE				
PRODUCT CODE	SIZE	HINGE	REVERSED	COUNT
32X80 COLONIAL D 1	2'-8"	L	NO	1
32X80 COLONIAL D 1	2'-8"	R	NO	1
32X80 FRENCH A 1	2'-8"	L	NO	1
32X80 FRENCH A 1	2'-8"	R	NO	1
192X84 - 4 PANEL	16'-0"	U	NO	1
192X84 - 4 PANEL	16'-0"	U	YES	1
48X80 BIFOLD COLONIAL 2	4'-0"	LR	NO	2
60X80 BIFOLD COLONIAL 2	5'-0"	LR	NO	2
24X80 COLONIAL A 1	2'-0"	R	NO	1
28X80 COLONIAL A 1	2'-4"	L	NO	3
28X80 COLONIAL A 1	2'-4"	R	NO	3
30X80 COLONIAL A 1	2'-6"	L	NO	5
30X80 COLONIAL A 1	2'-6"	R	NO	5
34X80 COLONIAL A 1	2'-10"	L	YES	1
34X80 COLONIAL A 1	2'-10"	R	YES	1
2846	2'-9 1/2" x 4'-9 1/4"	U	NA	18
24X80 COLONIAL A 1	2'-0"	L	NO	1
2432	2'-5 1/2" x 3'-5 1/4"	U	NA	2

MAIN FLOOR
SCALE: 1/4" = 1'-0"

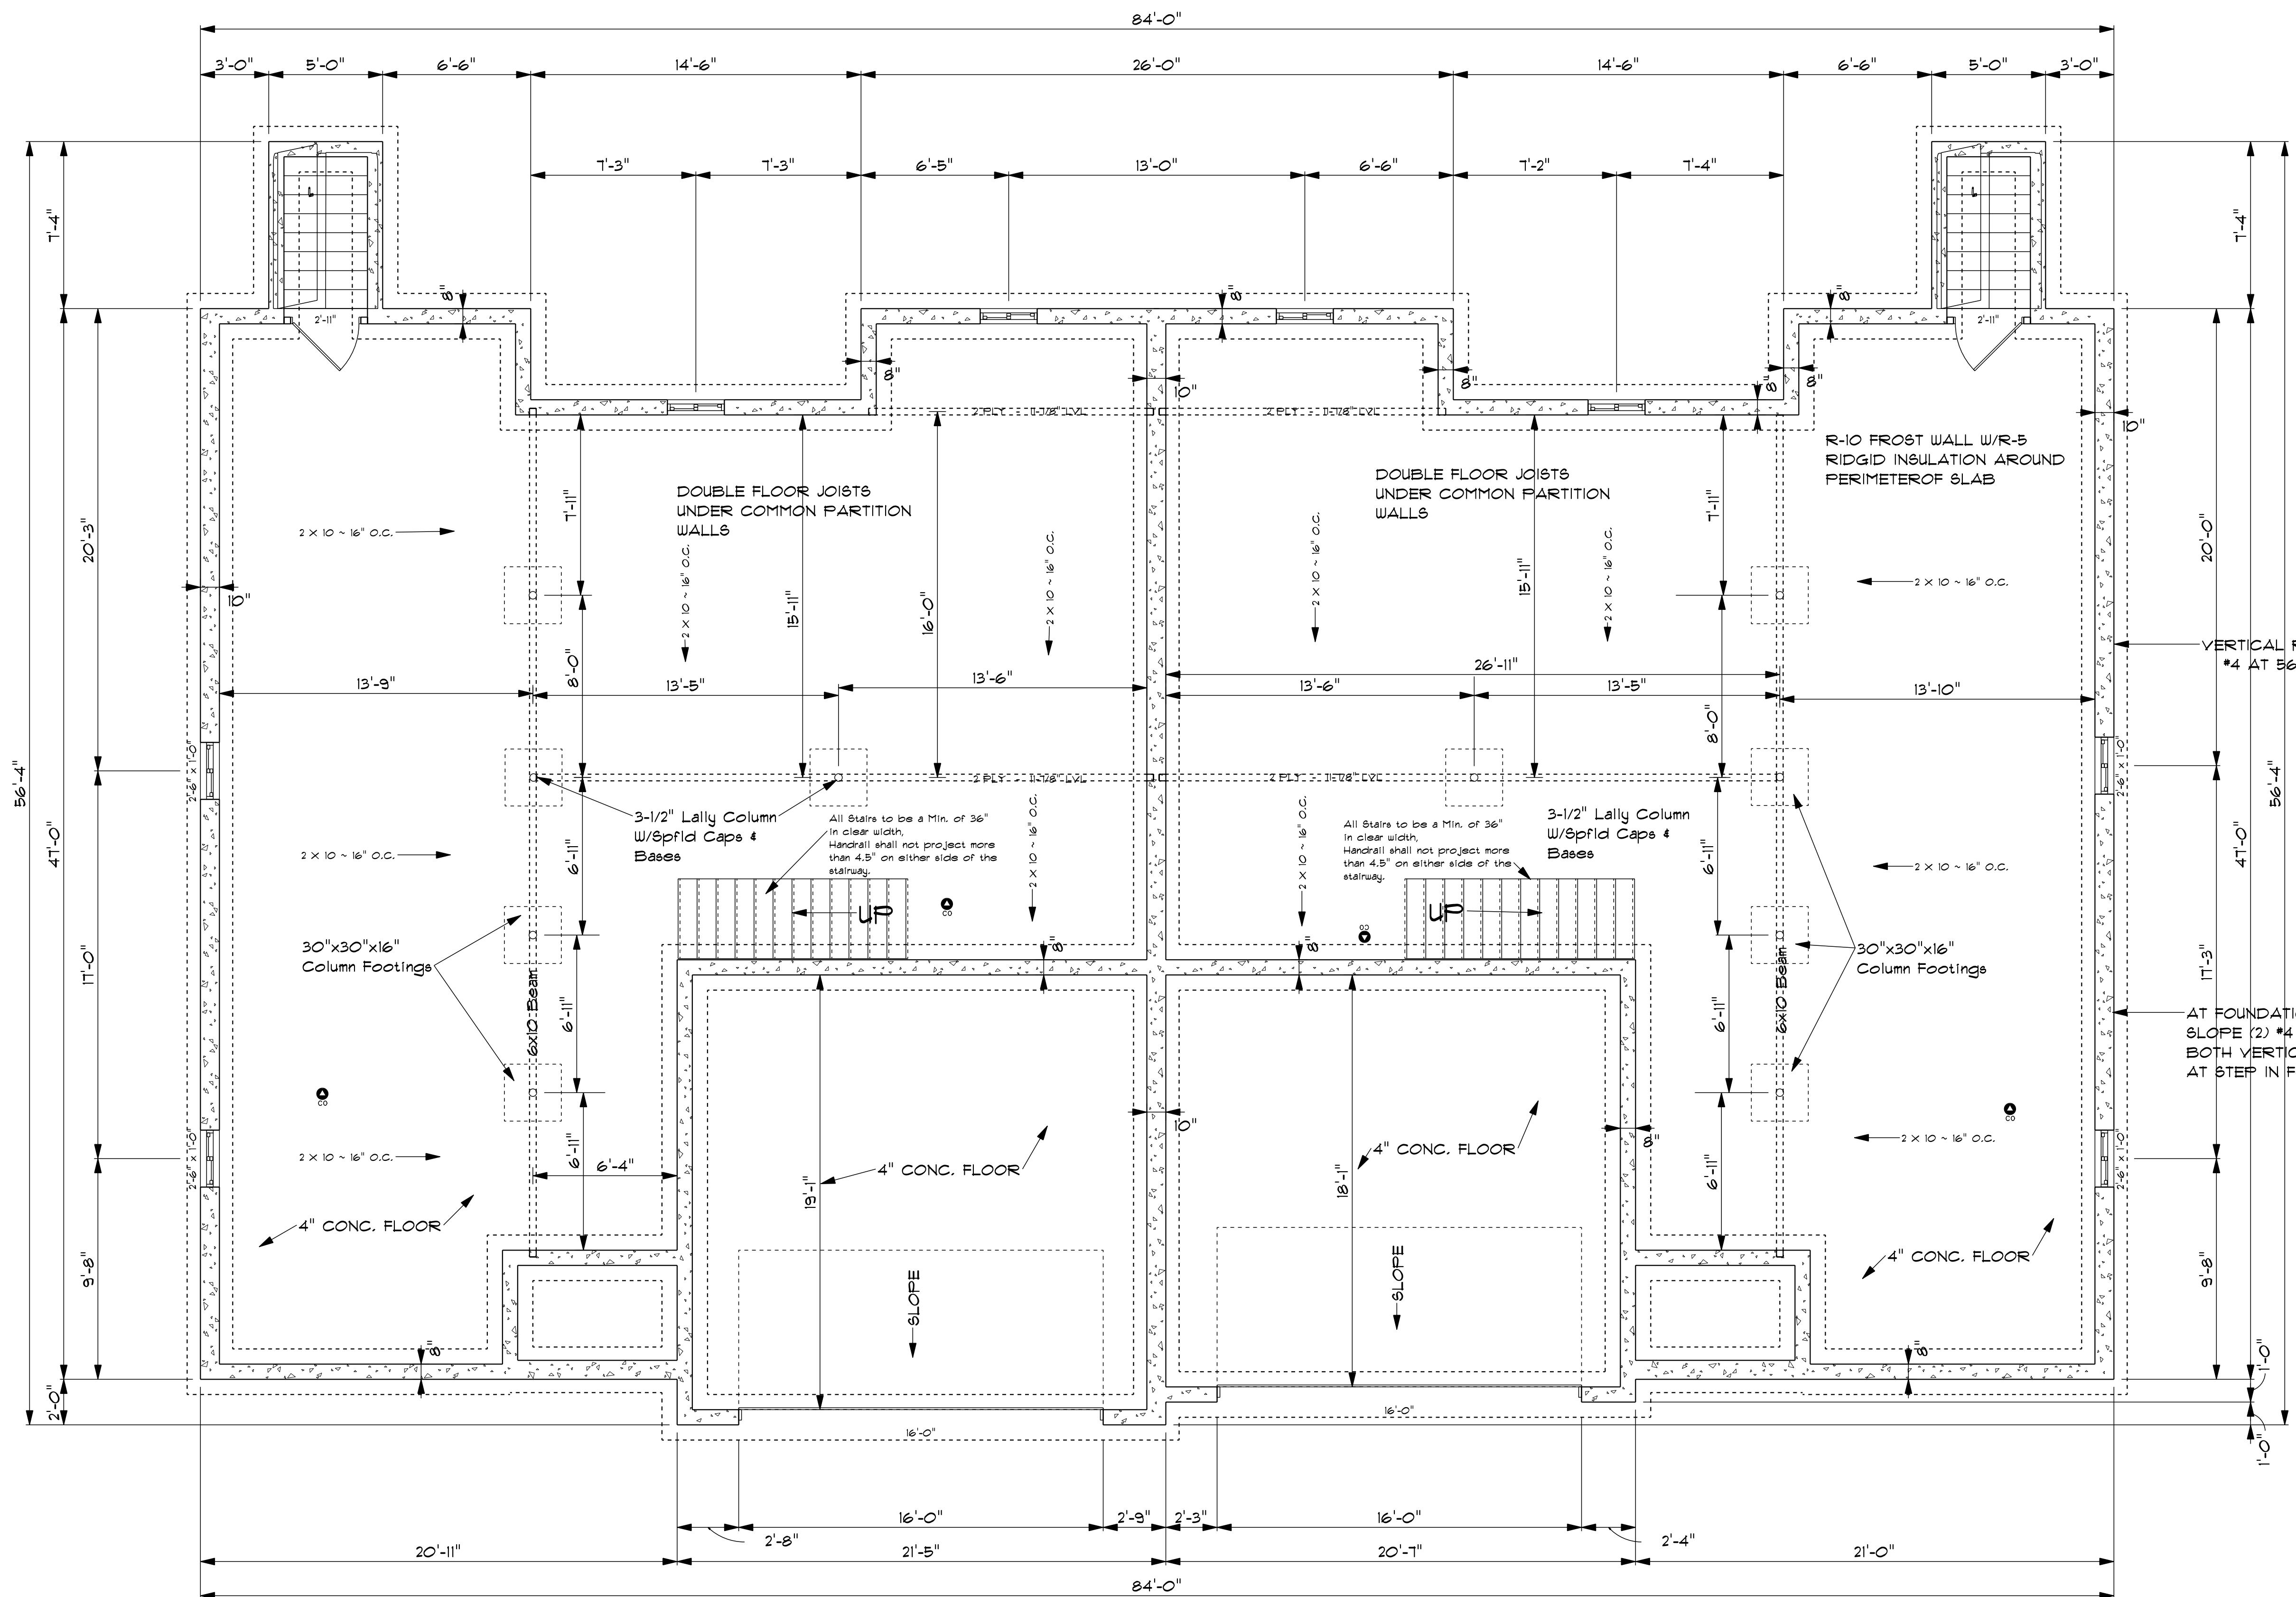

FOUNDATION PLAN 2
SCALE: 1/4" = 1'-0"

